



SECTION


DOOR FRAME

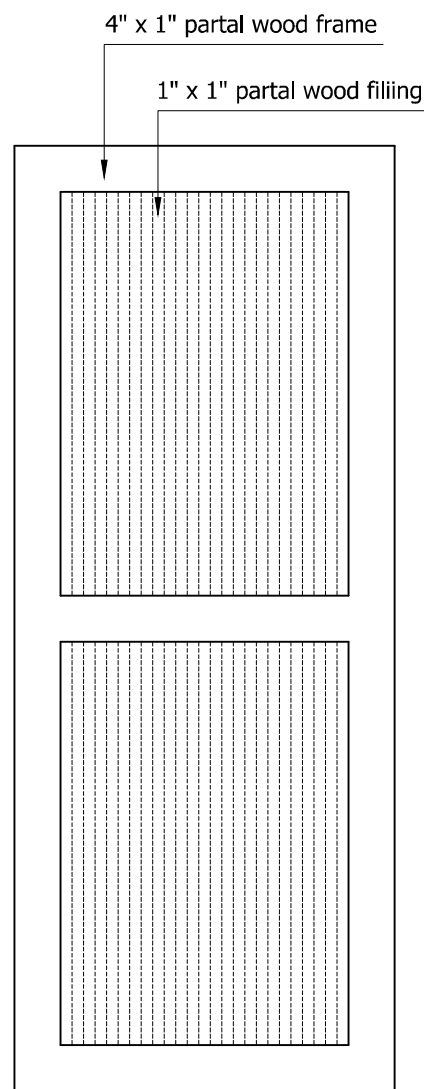

FLUSH DOOR STRUCTURE

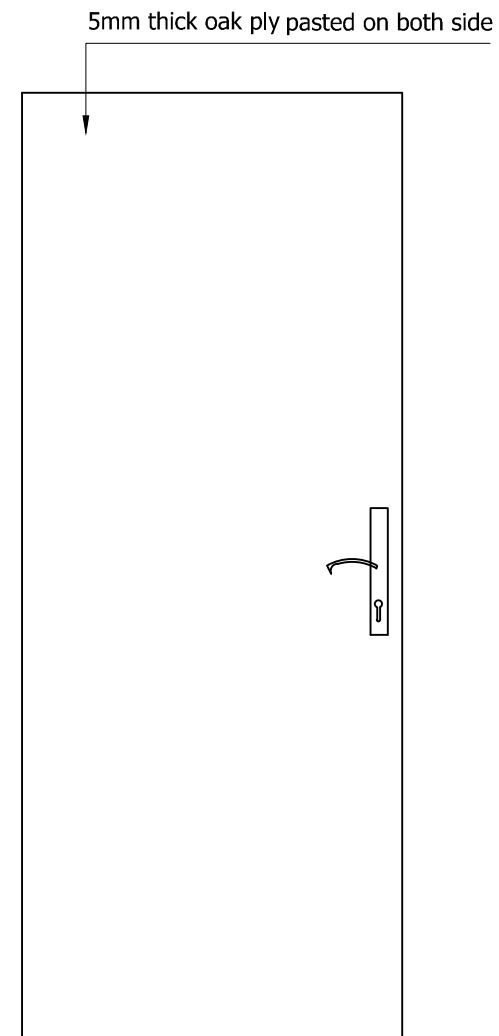

SOLID FLUSH DOOR

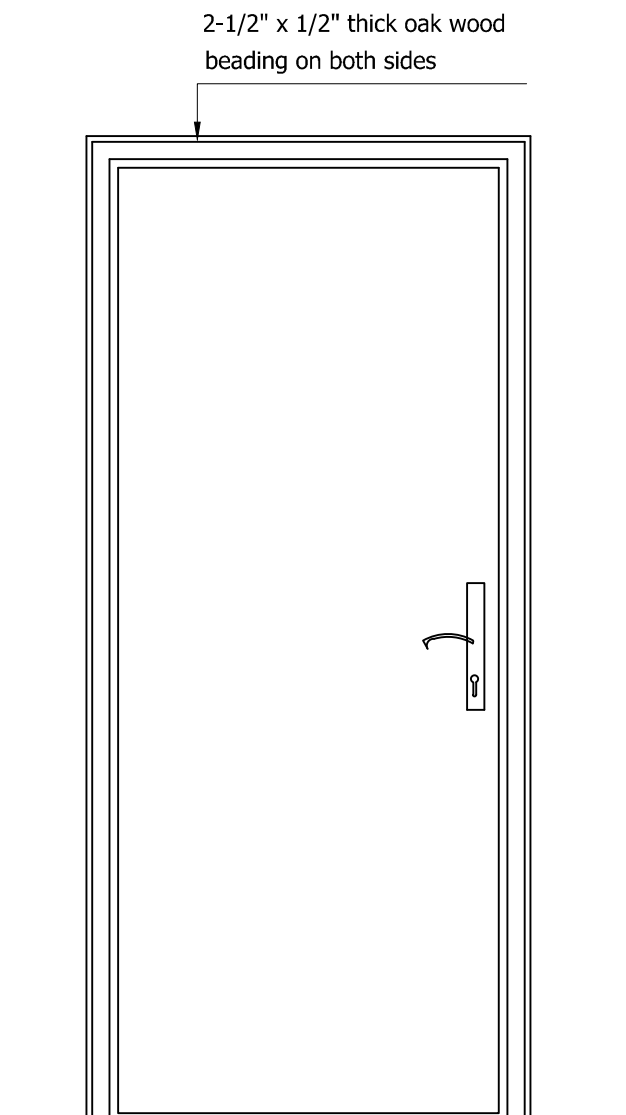

FRONT ELEVATION

INDUSTRIAL LINKAGES TECHNOLOGY PARK
TECHNOLOGY INCUBATOR SERVICE ICCBS,
UNIVERSITY OF KARACHI.

1-1/2" THICK FLUSH DOOR WITH FRAME
Size: 36" X 84" high

DATE : NOV.2015
SCALE : 3/4"=1'-0"
DRAWN BY : M.NASIR
DRG. NO. : A-29

 **SHAHZAD
ASSOCIATES**
CONSULTING ARCHITECTS, ENGINEERS & PLANNERS
KARACHI OFFICE: 2ND FLOOR FARZANA BUILDING, SHAHEED-E-MILLAT ROAD,
KARACHI. TEL: 3438857, 34384591, FAX: (92-021) 34530754