
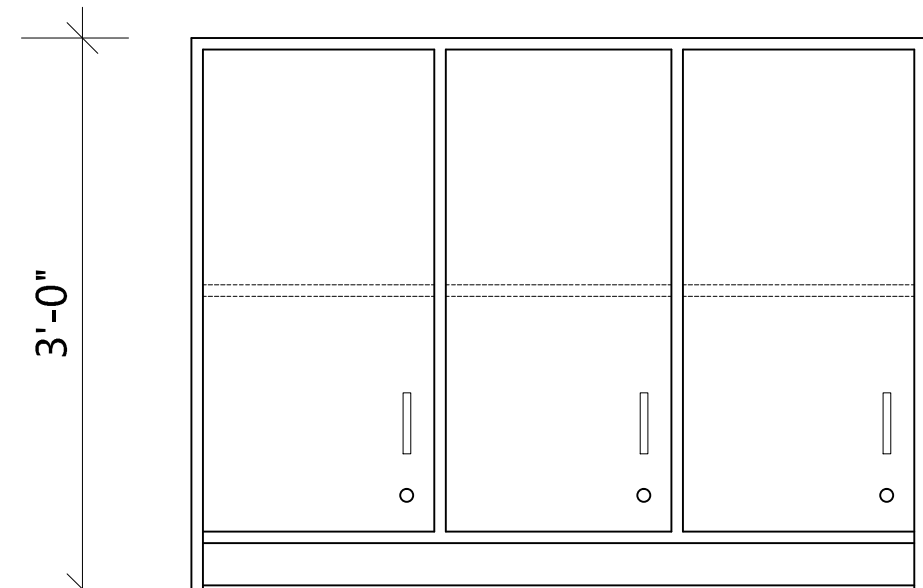



ISOMETRIC VIEW

NOTE:

The Wall Hung Cabinet to be made after completion of officer table and work stations as per actual measurement of width.

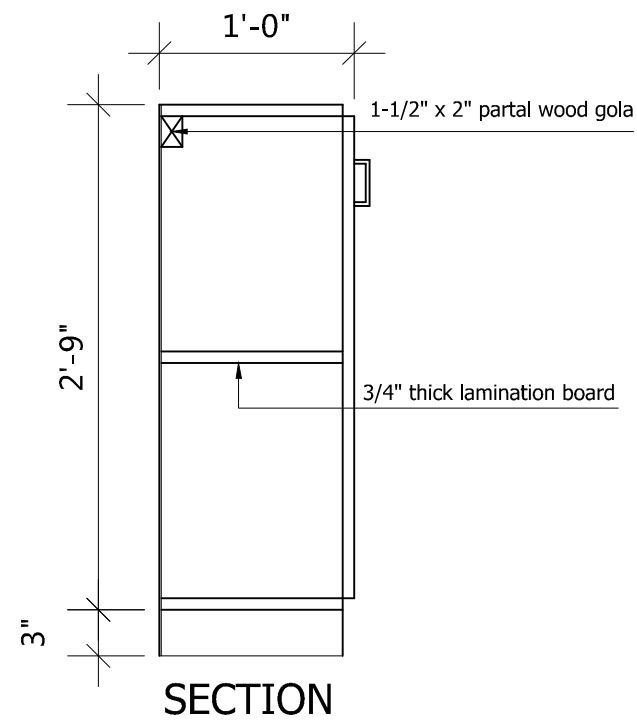

FRONT ELEVATION

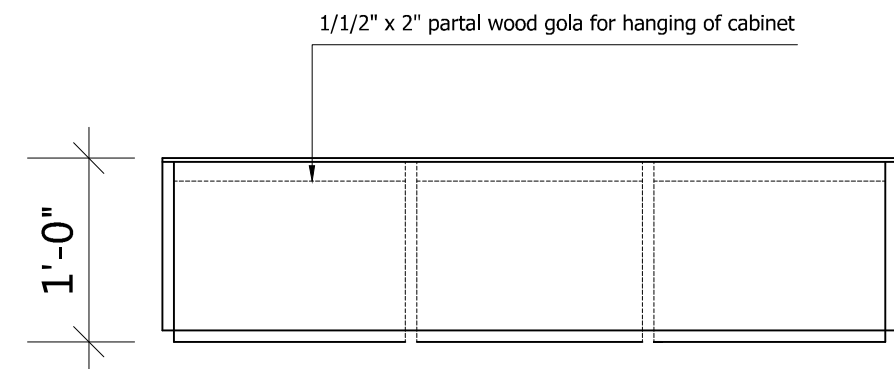

PLAN

INDUSTRIAL LINKAGES TECHNOLOGY PARK
TECHNOLOGY INCUBATOR SERVICE ICCBS,
UNIVERSITY OF KARACHI.

WALL HUNG CABINET
Size: 12" deep x 36" high

DATE : NOV.2015
SCALE : 1"=1'-0"
DRAWN BY : M.NASIR
DRG. NO. : A-17



**SHAHZAD
ASSOCIATES**

CONSULTING ARCHITECTS, ENGINEERS & PLANNERS
KARACHI OFFICE: 2ND FLOOR FARZANA BUILDING, SHAHEED-E-MILLAT ROAD.
KARACHI. TEL: 34388857, 34384591, FAX: (92-021) 34530754