



FRONT ELEVATION

Scale:1"=1'-0"

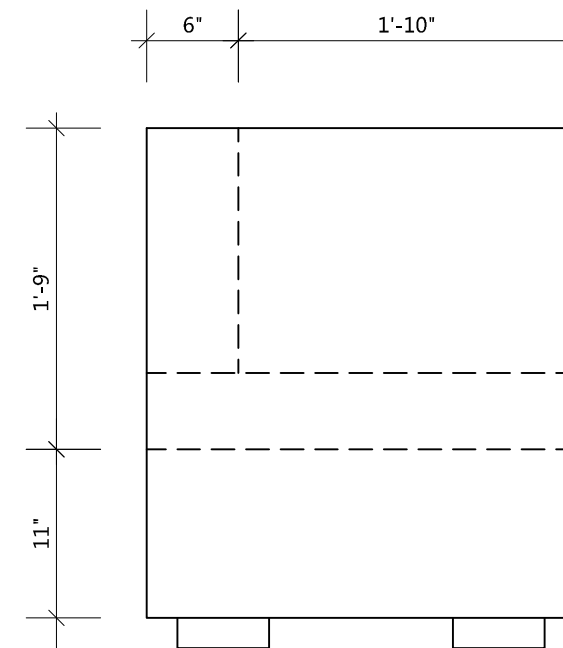

SIDE ELEVATION

Scale:3/4"=1'-0"

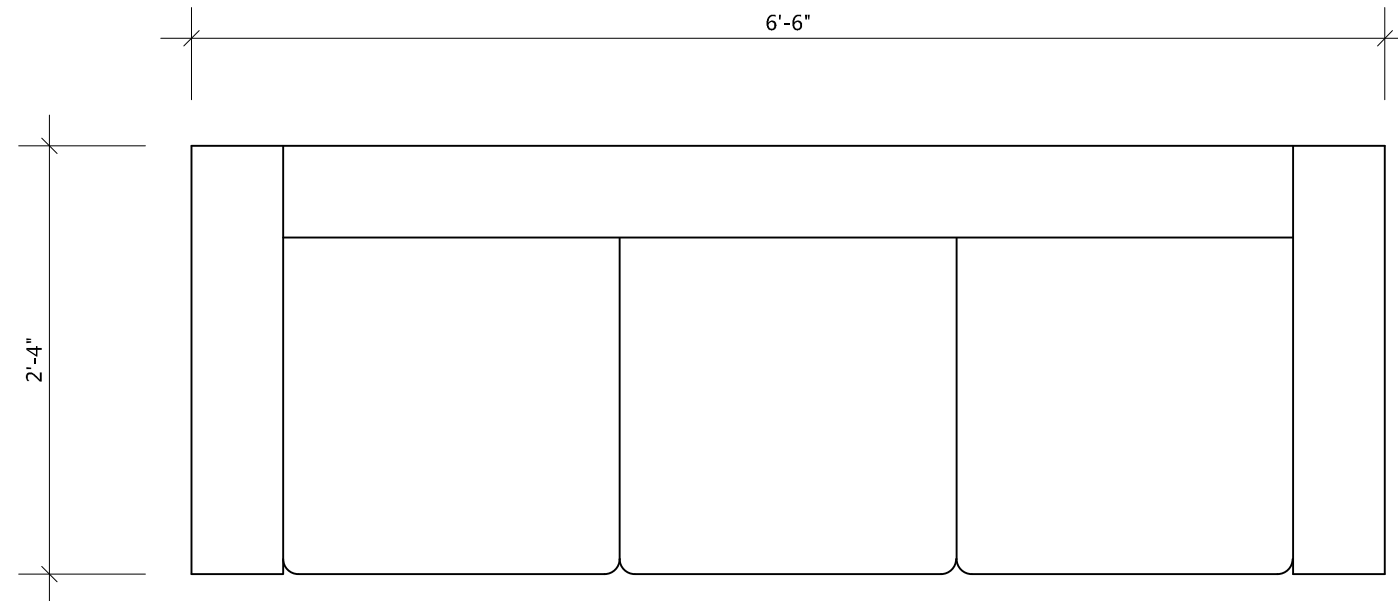

PLAN

Scale:1"=1'-0"

INDUSTRIAL LINKAGES TECHNOLOGY PARK
TECHNOLOGY INCUBATOR SERVICE ICCBS,
UNIVERSITY OF KARACHI.

THREE SEATER SOFA

DATE : AUG.2015

SCALE : 1"=1'-0"

DRAWN BY : M.NASIR

DRG. NO. : A-09



SHAHZAD
ASSOCIATES

CONSULTING ARCHITECTS, ENGINEERS & PLANNERS
KARACHI OFFICE: 2ND FLOOR FARZANA BUILDING, SHAHEED-E-MILLAT ROAD.
KARACHI. TEL: 34388857, 34384591, FAX: (92-021) 34530754