


FRONT ELEVATION

Scale: 1/2"=1'-0"

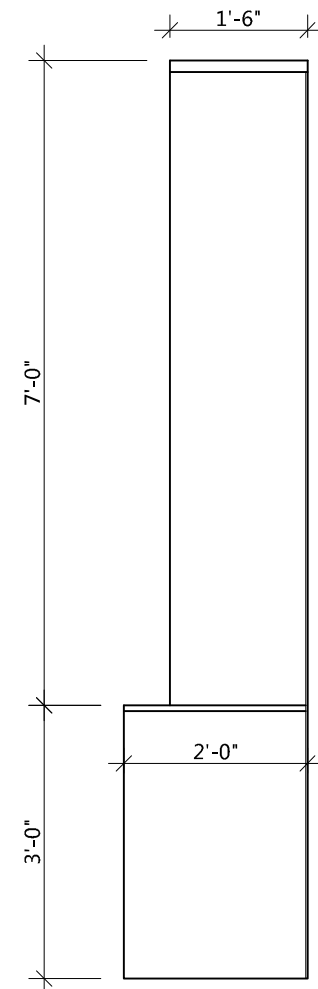

SIDE ELEVATION

Scale: 1/2"=1'-0"

INDUSTRIAL LINKAGES TECHNOLOGY PARK
TECHNOLOGY INCUBATOR SERVICE ICCBS,
UNIVERSITY OF KARACHI.

SEMINAR ROOM
FULL HEIGHT CABINET
Size = 14'-6"x7'-0"x24"x12" Deep

DATE : AUG.2015
SCALE : 1/2"=1'-0"
DRAWN BY : M.NASIR
DRG. NO. : A-31



SHAHZAD
ASSOCIATES

CONSULTING ARCHITECTS, ENGINEERS & PLANNERS
KARACHI OFFICE: 2ND FLOOR FARZANA BUILDING, SHAHEED-E-MILLAT ROAD.
KARACHI. TEL: 34388857, 34384591, FAX: (92-021) 34530754