

INDUSTRIAL LINKAGES
TECHNOLOGY PARK TECHNOLOGY
INCUBATOR INCUBATEE BUILDING
ICCB, UNIVERSITY OF KARACHI


FURNITURE LAYOUT PLAN
GROUND FLOOR PLAN

DATE : OCTOBER.2017

SCALE : N.T.S

DESIGN BY : RAJA WASI

DRG. NO. : A-01

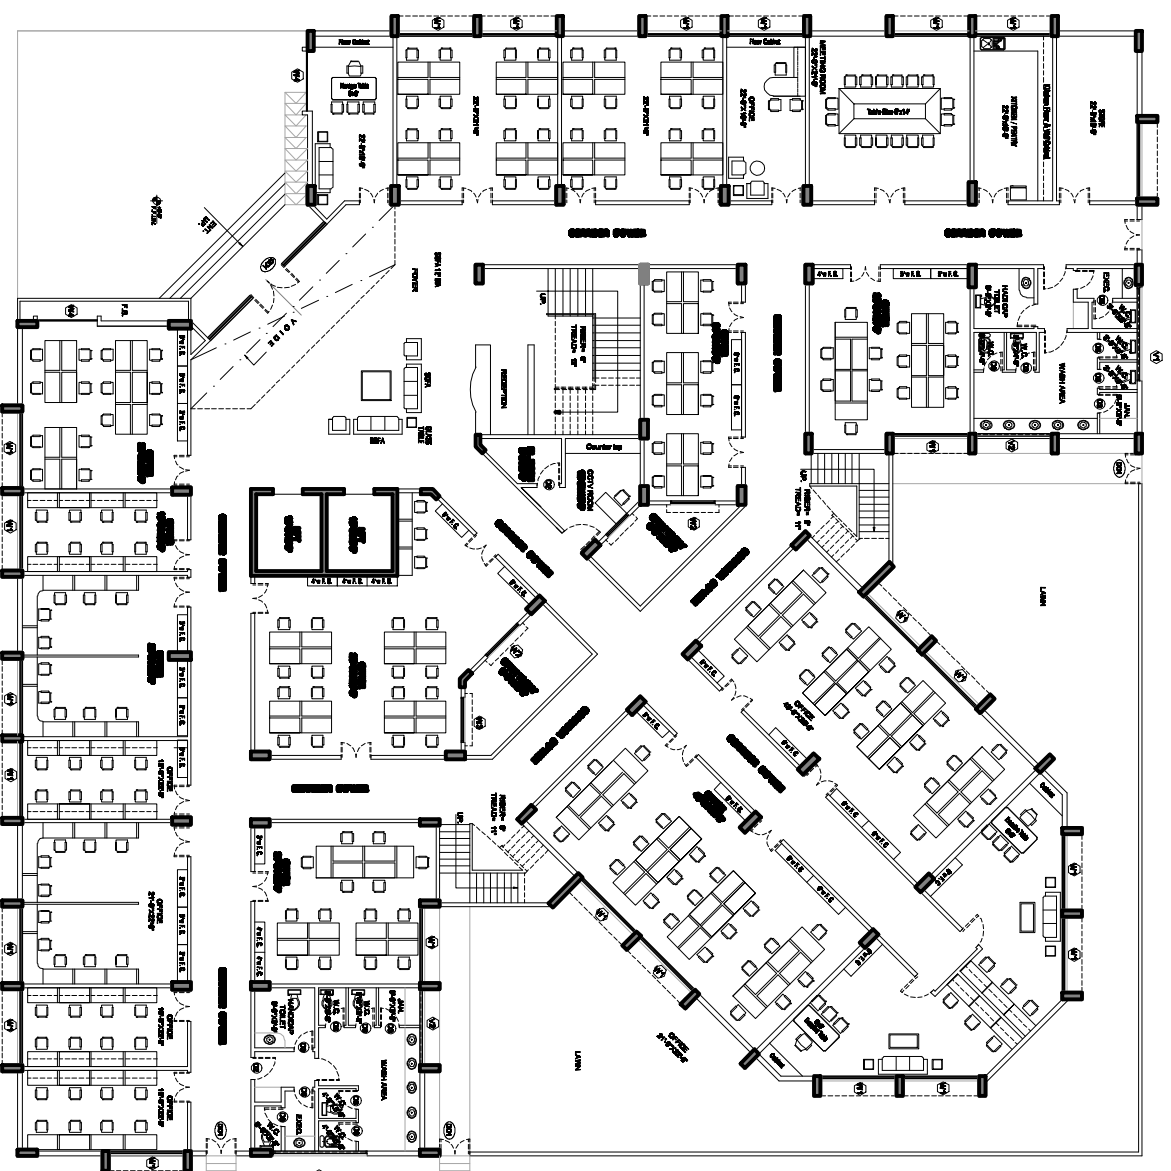

SHAHZAD ASSOCIATES

CONSULTING ARCHITECTS, ENGINEERS & PLANNERS
KALACH OFFICE AND FLOOR 202/203A BUILDING, BALMAIN & KENT ST N
KALACH TEL: 9158501/9149481, FAX: 9158-201 3490794