


NOTE:-

1. ALL DIMENSIONS ARE IN MILLIMETERS
UNLESS NOTED OTHERWISE. LEVELS
AND ELEVATIONS ARE GIVEN IN
METERS.



ROOF PLAN

No.	Revision		By	Date
Client : SPECIAL INITIATIVE DEPTT. GOVERNMENT OF SINDH				
Project : 0.5 MGD SEA WATER DESALINATION PLAN				
Drawing Title : ROOF PLAN GENERATOR ROOM				
Designed By : NQ.		Date : 27th, Sept 2016		
Drawn By : DA.		Scale : AS NOTED		
Checked By : NQ.		Dwg No :		Revision
Approved By : NQ.		RO-AR-GR-006		0