


PLAN

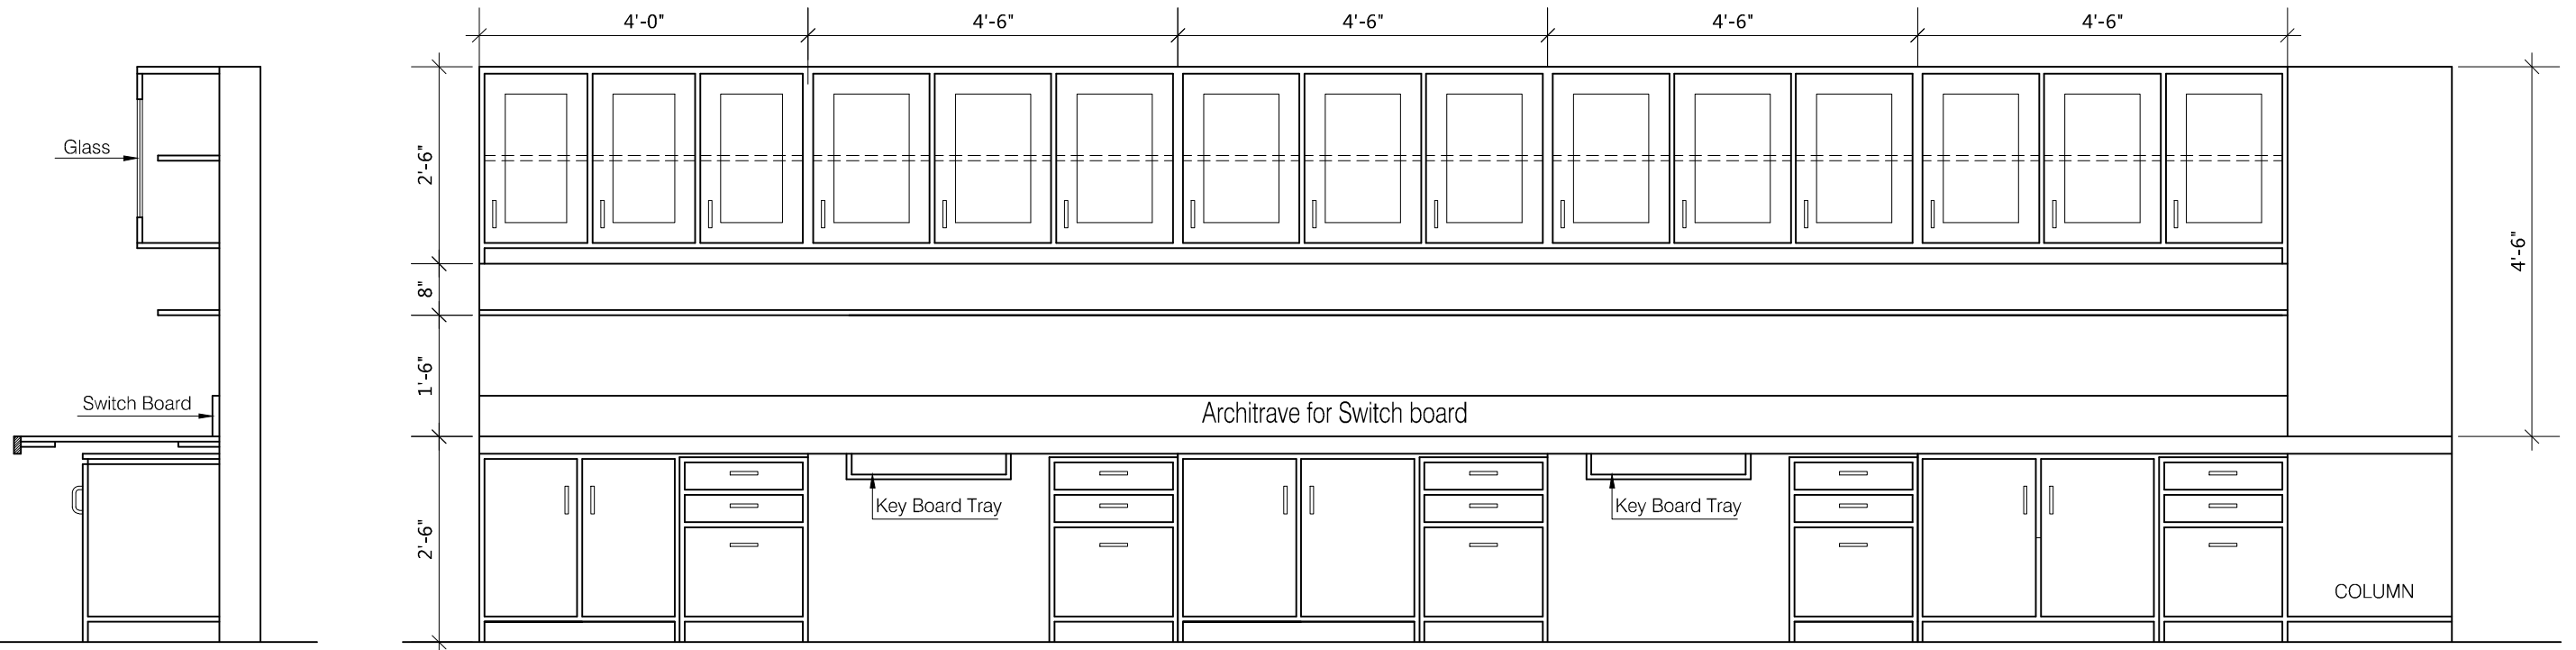

DETAIL

PLAN

INTERNATIONAL LINKAGES TECHNOLOGY PARK
TECHNOLOGY INCUBATOR BUILDING OF ICCBS,
HEJ UNIVERSITY OF KARACHI.

ELEVATION

DATE : 19-06-2015
SCALE : N.T.S
DRAWN BY :
DRG. NO. : A-04

SHAHZAD ASSOCIATES
CONSULTING ARCHITECTS, ENGINEERS & PLANNERS
KARACHI OFFICE: 2ND FLOOR FARZANA BUILDING, SHAHEED-E-MILLAT ROAD.
KARACHI. TEL: 34388857, 34384591, FAX: (92-021) 34530754