



NOTE:-


1. ALL DIMENSIONS ARE IN MILLIMETERS
UNLESS NOTED OTHERWISE. LEVELS
AND ELEVATIONS ARE GIVEN IN
METERS.

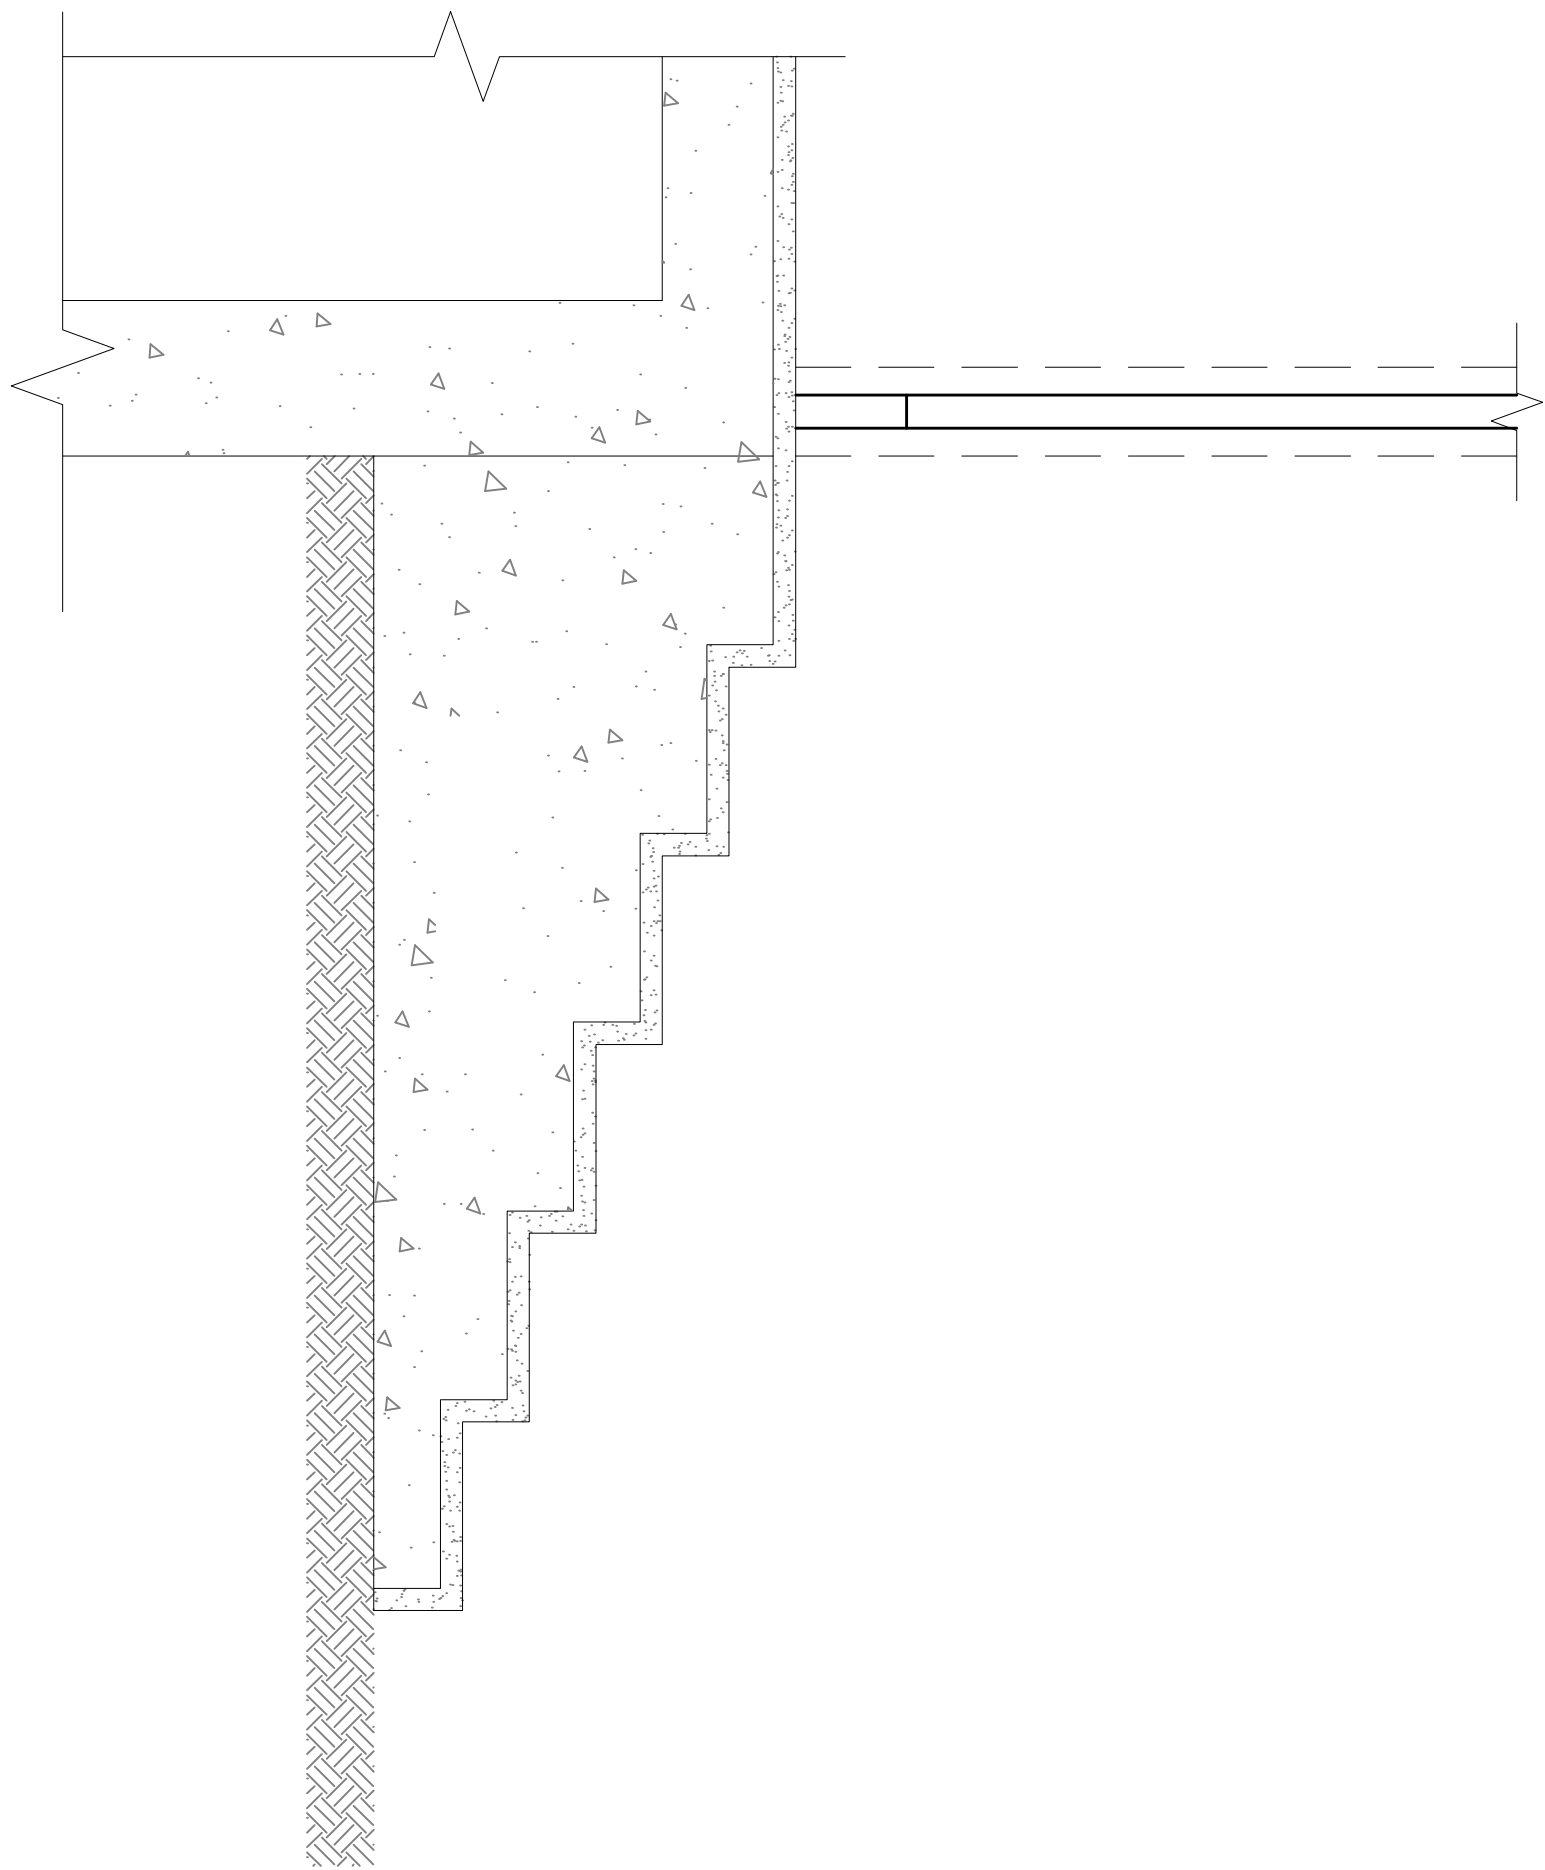


Section A-A
Scale 1 : 50

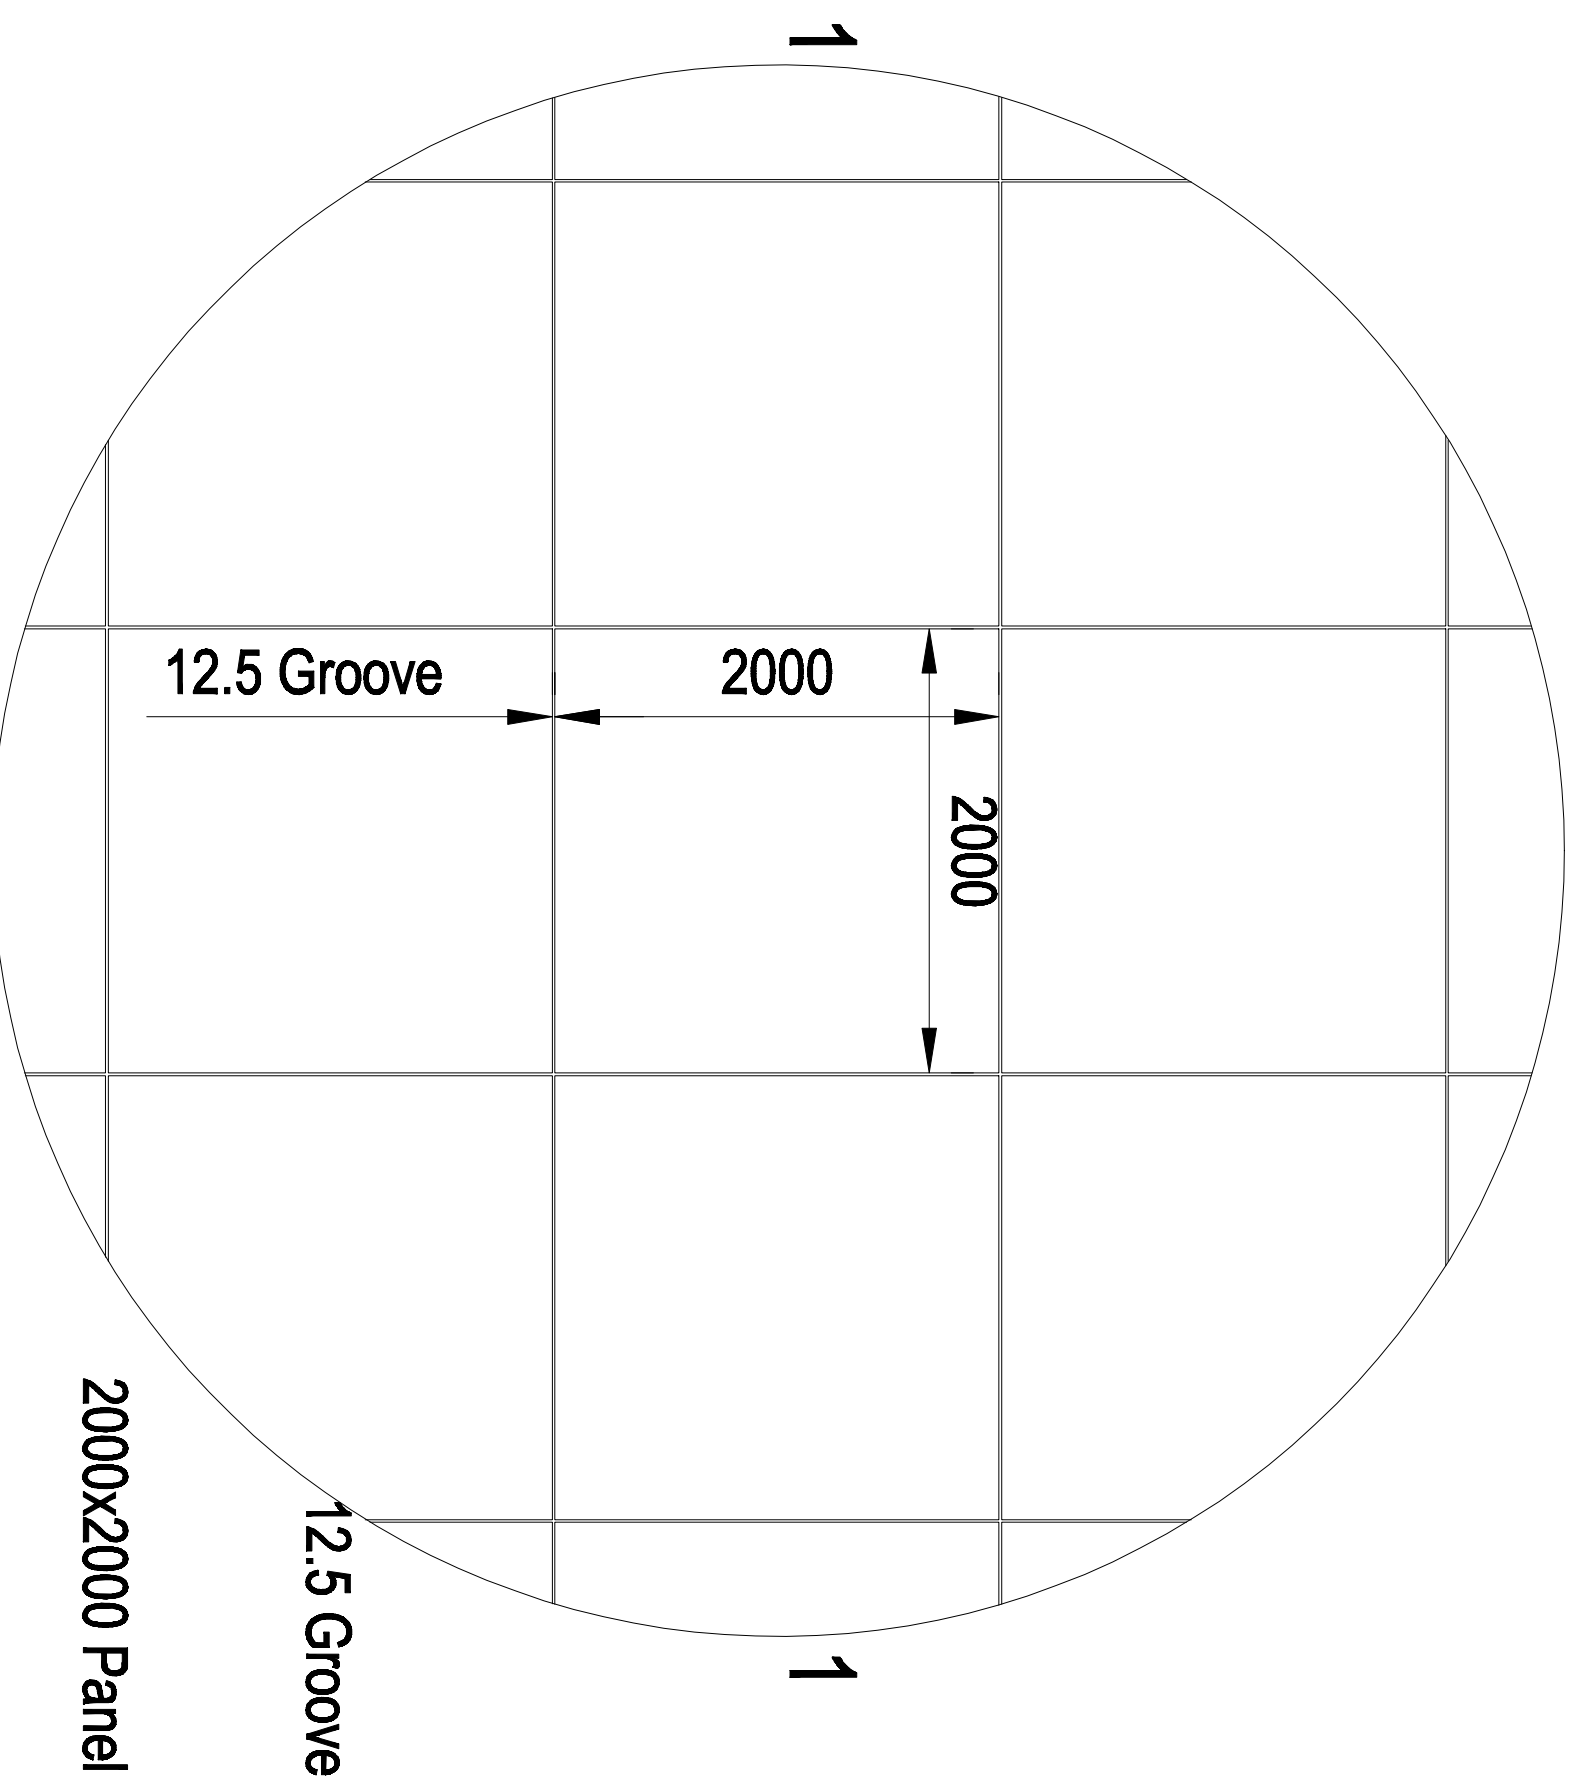


FLOOR FINISH TYPICAL
ARRANGEMENT
Scale:- 1 : 100

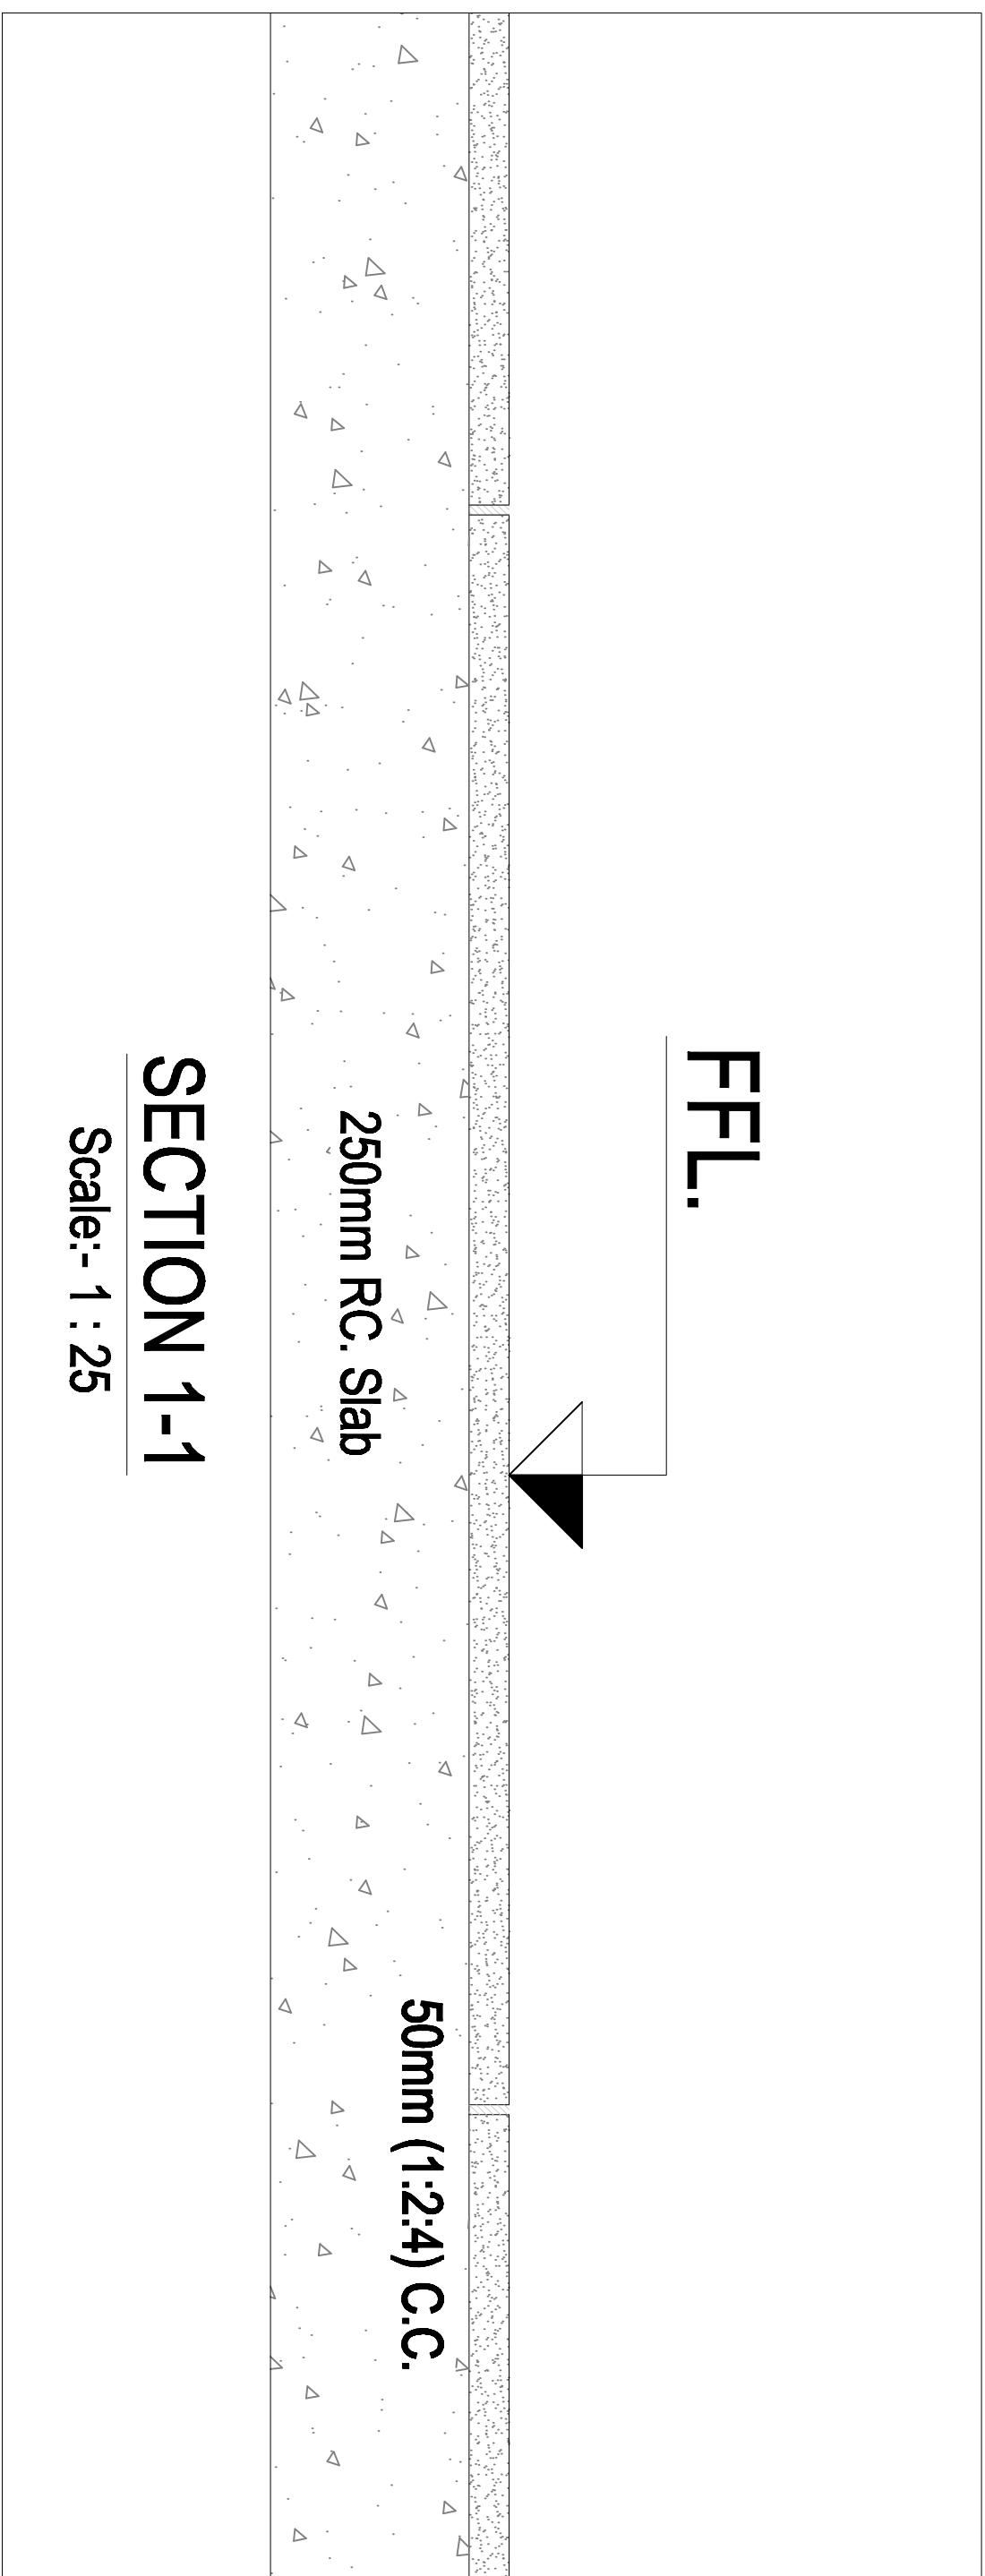


SECTION 1-1
Scale:- 1 : 25

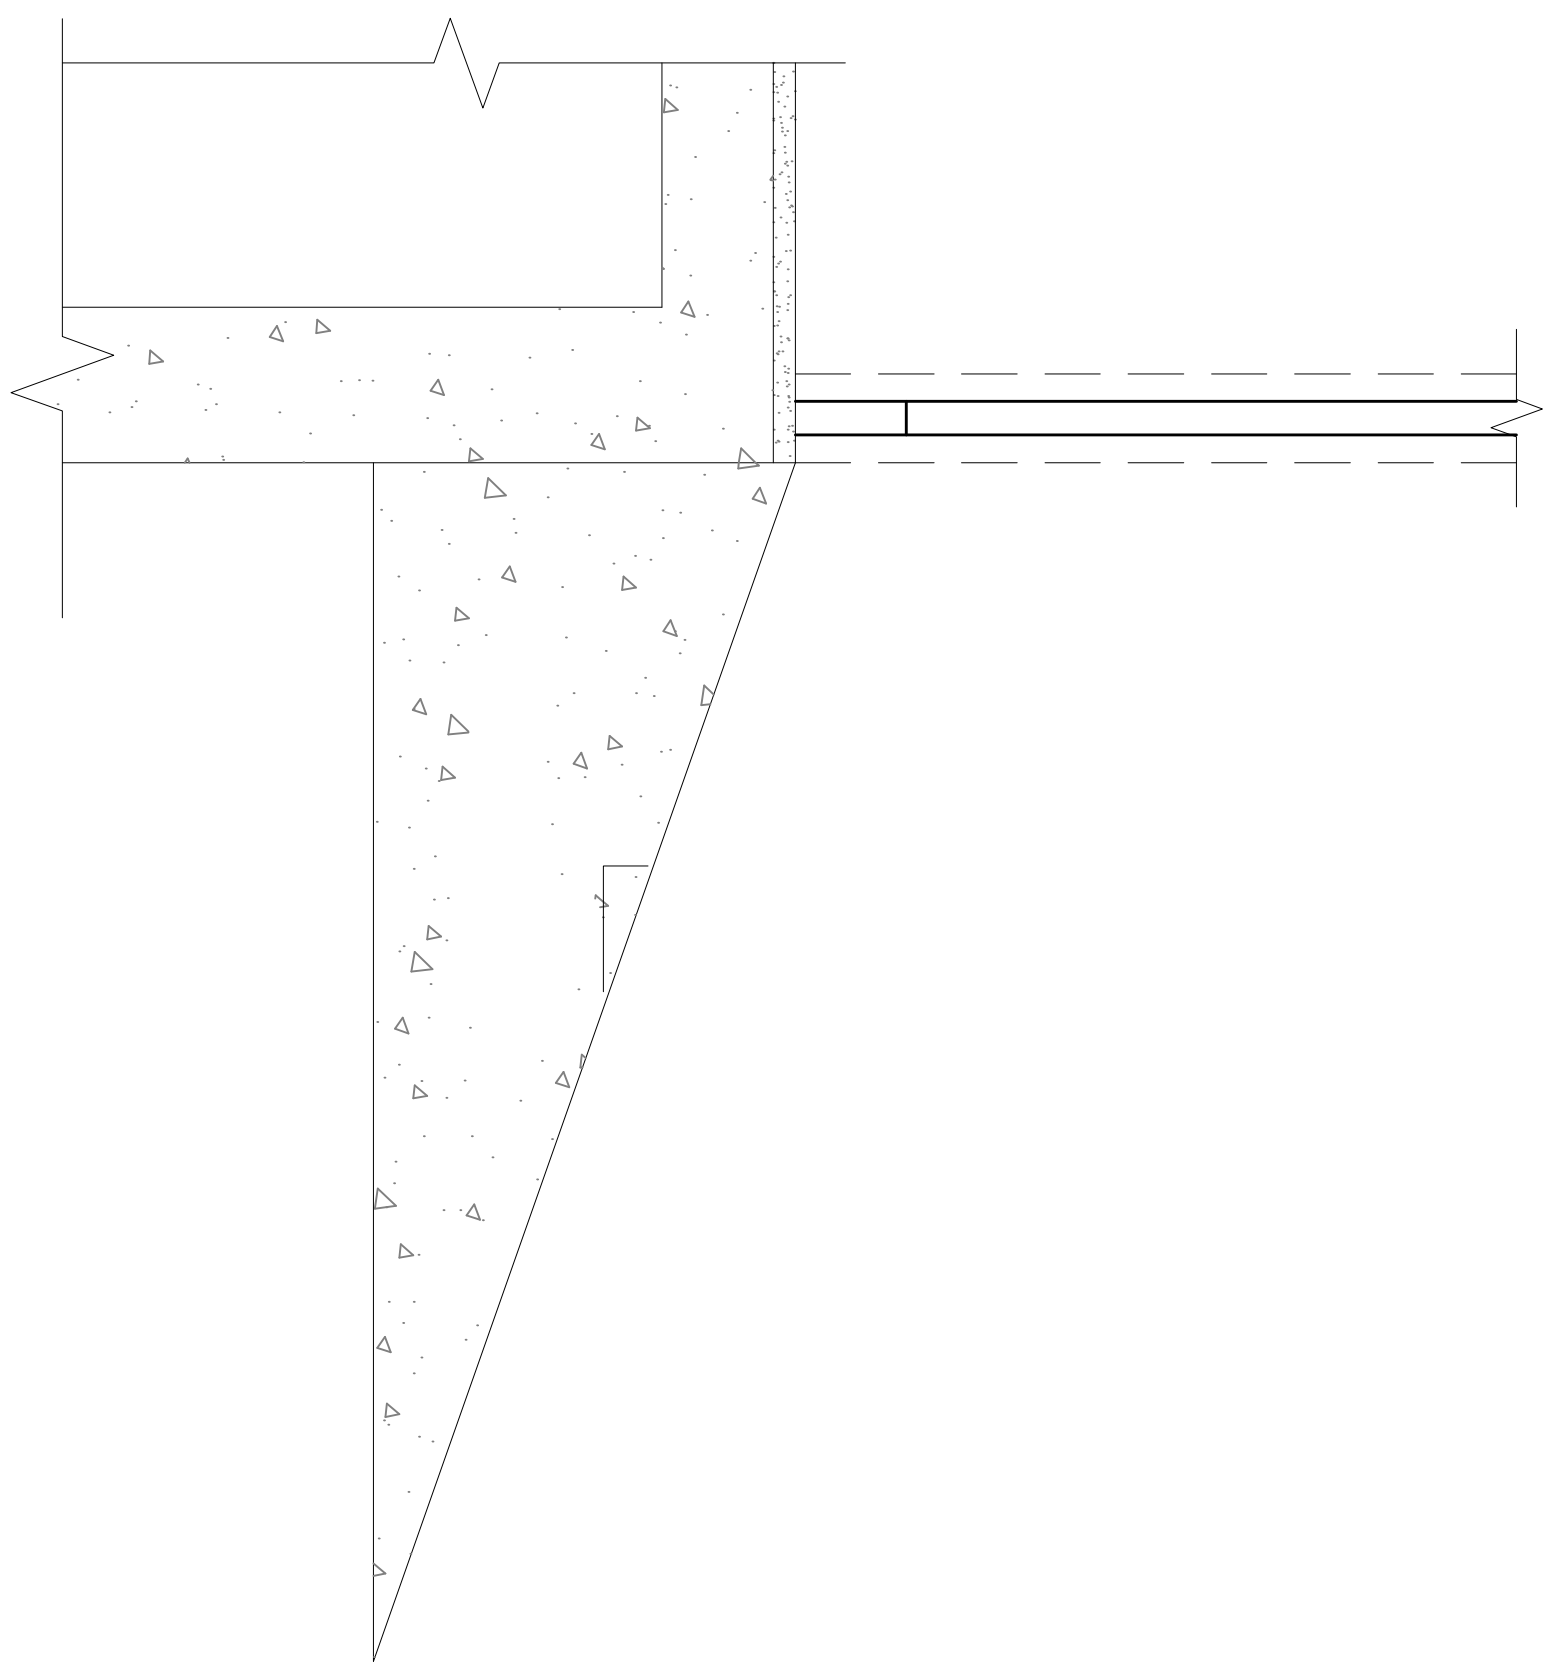


Section B-B
Scale 1 : 50

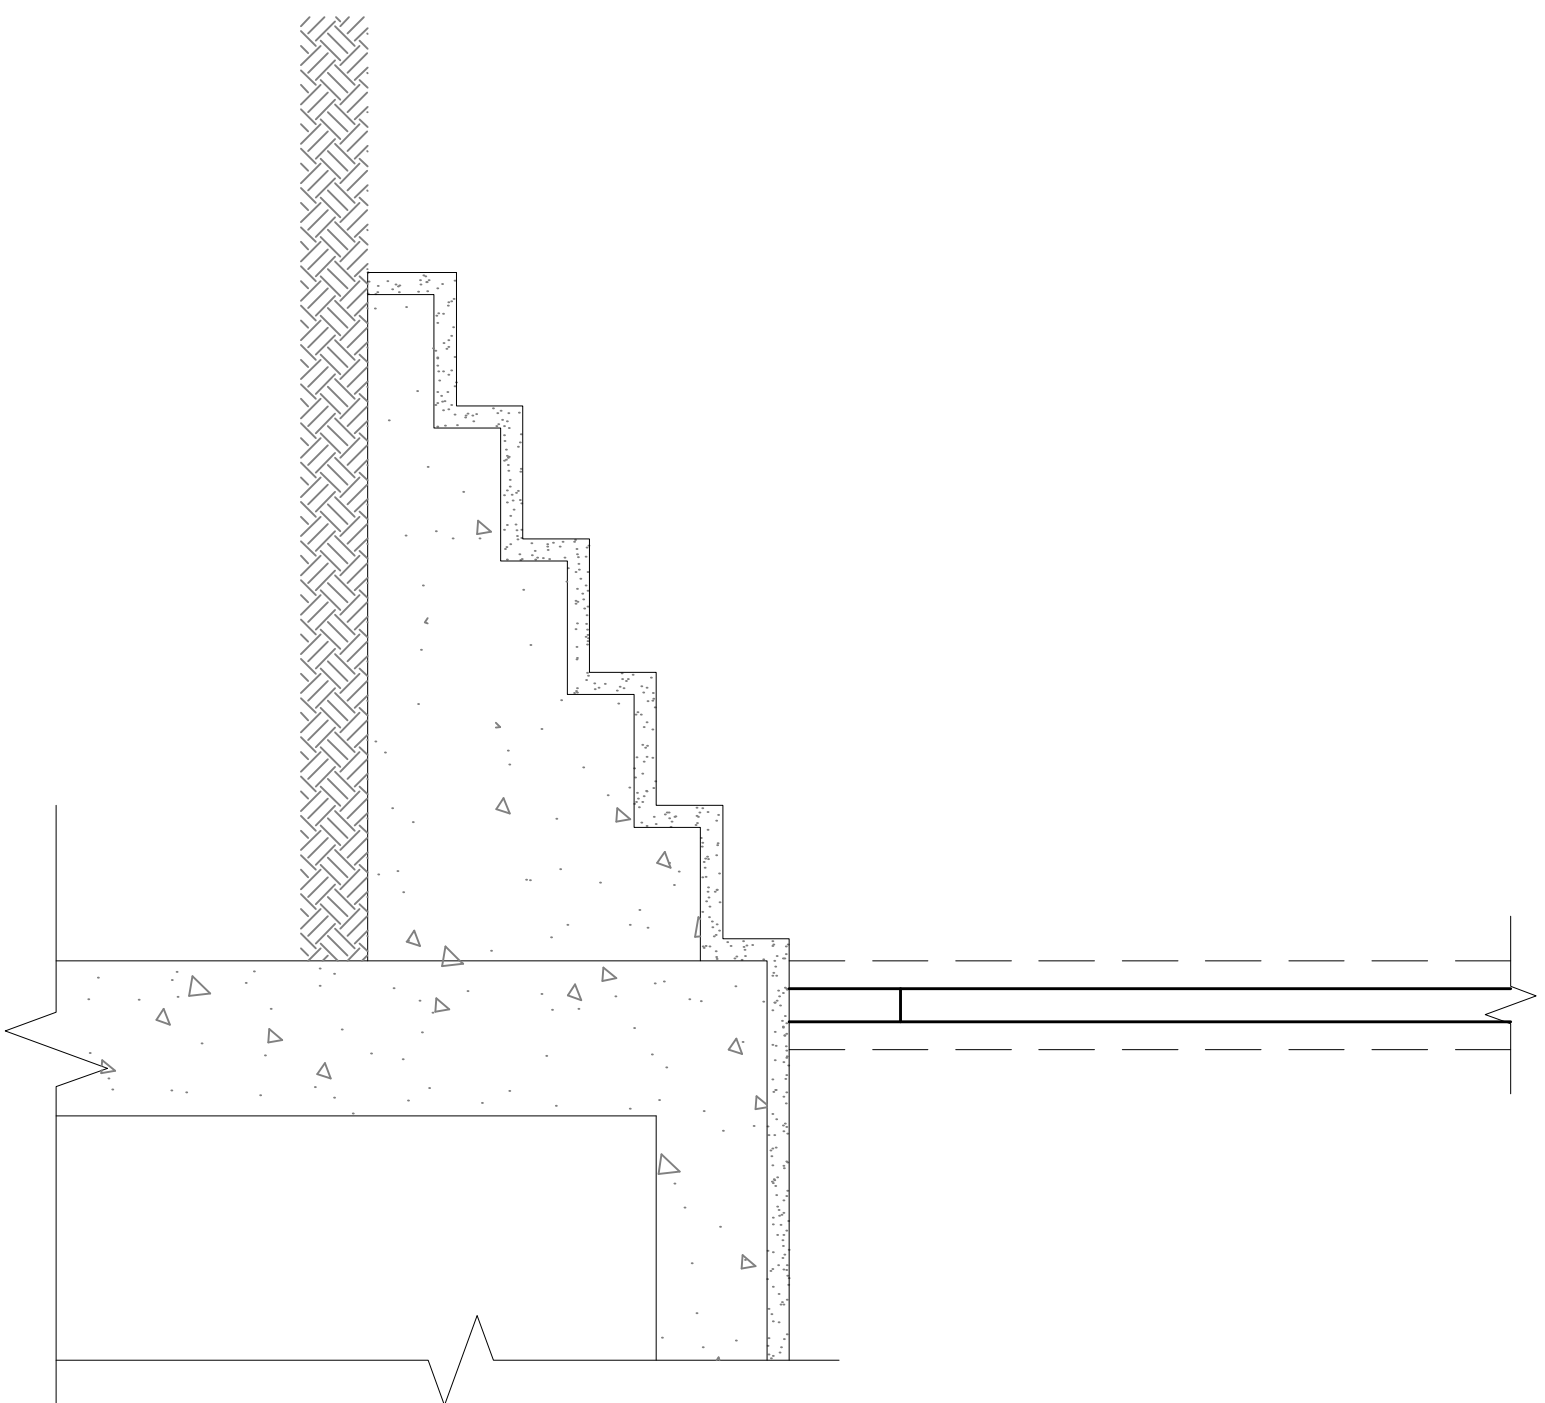


Section C-C
Scale 1 : 50

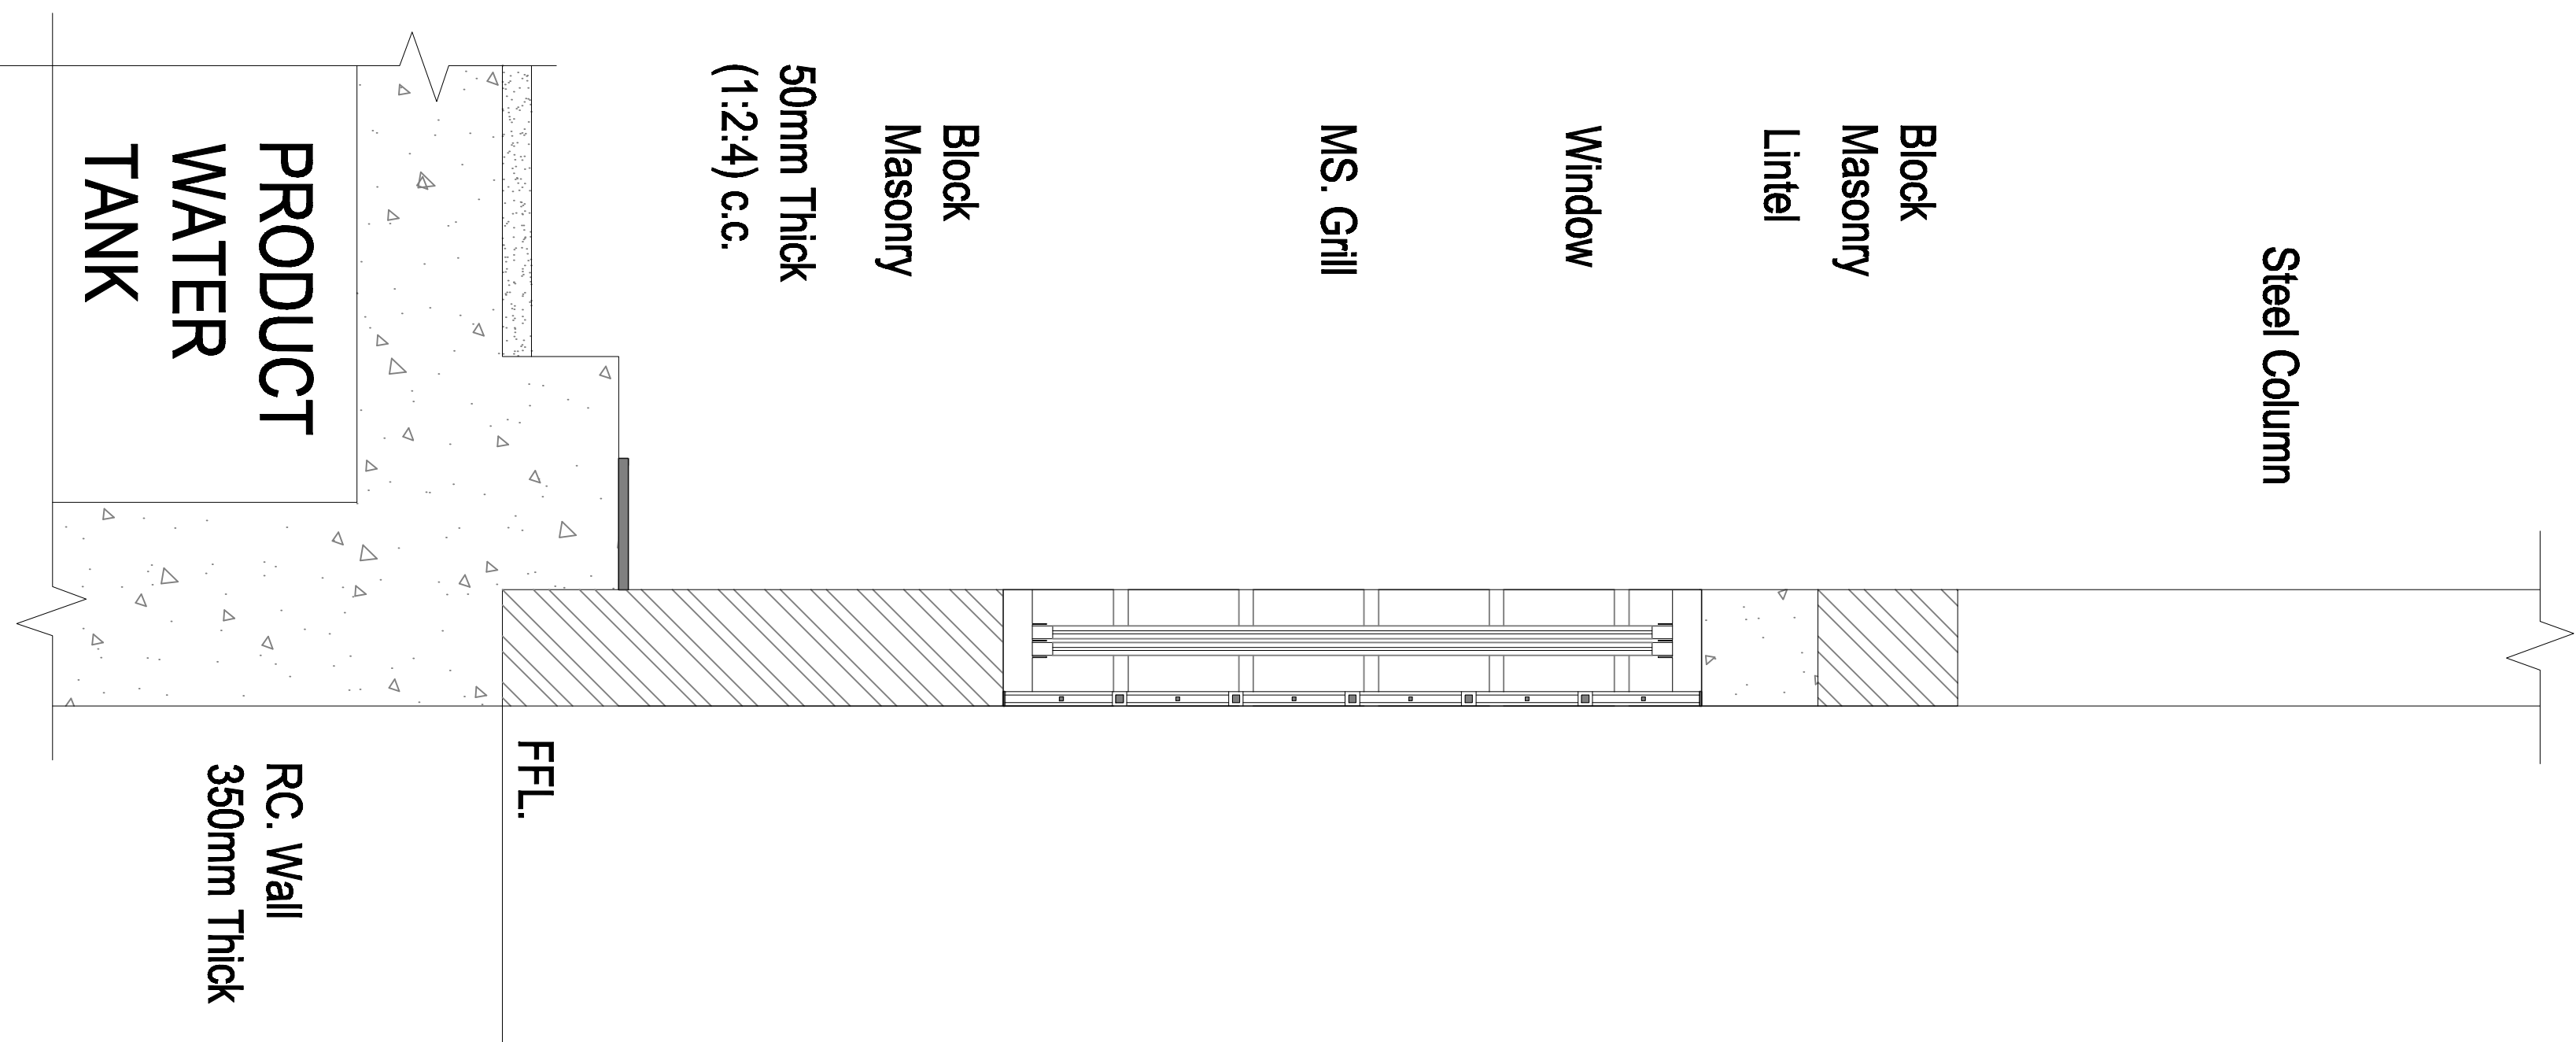

DETAIL "A"
Scale 1 : 30

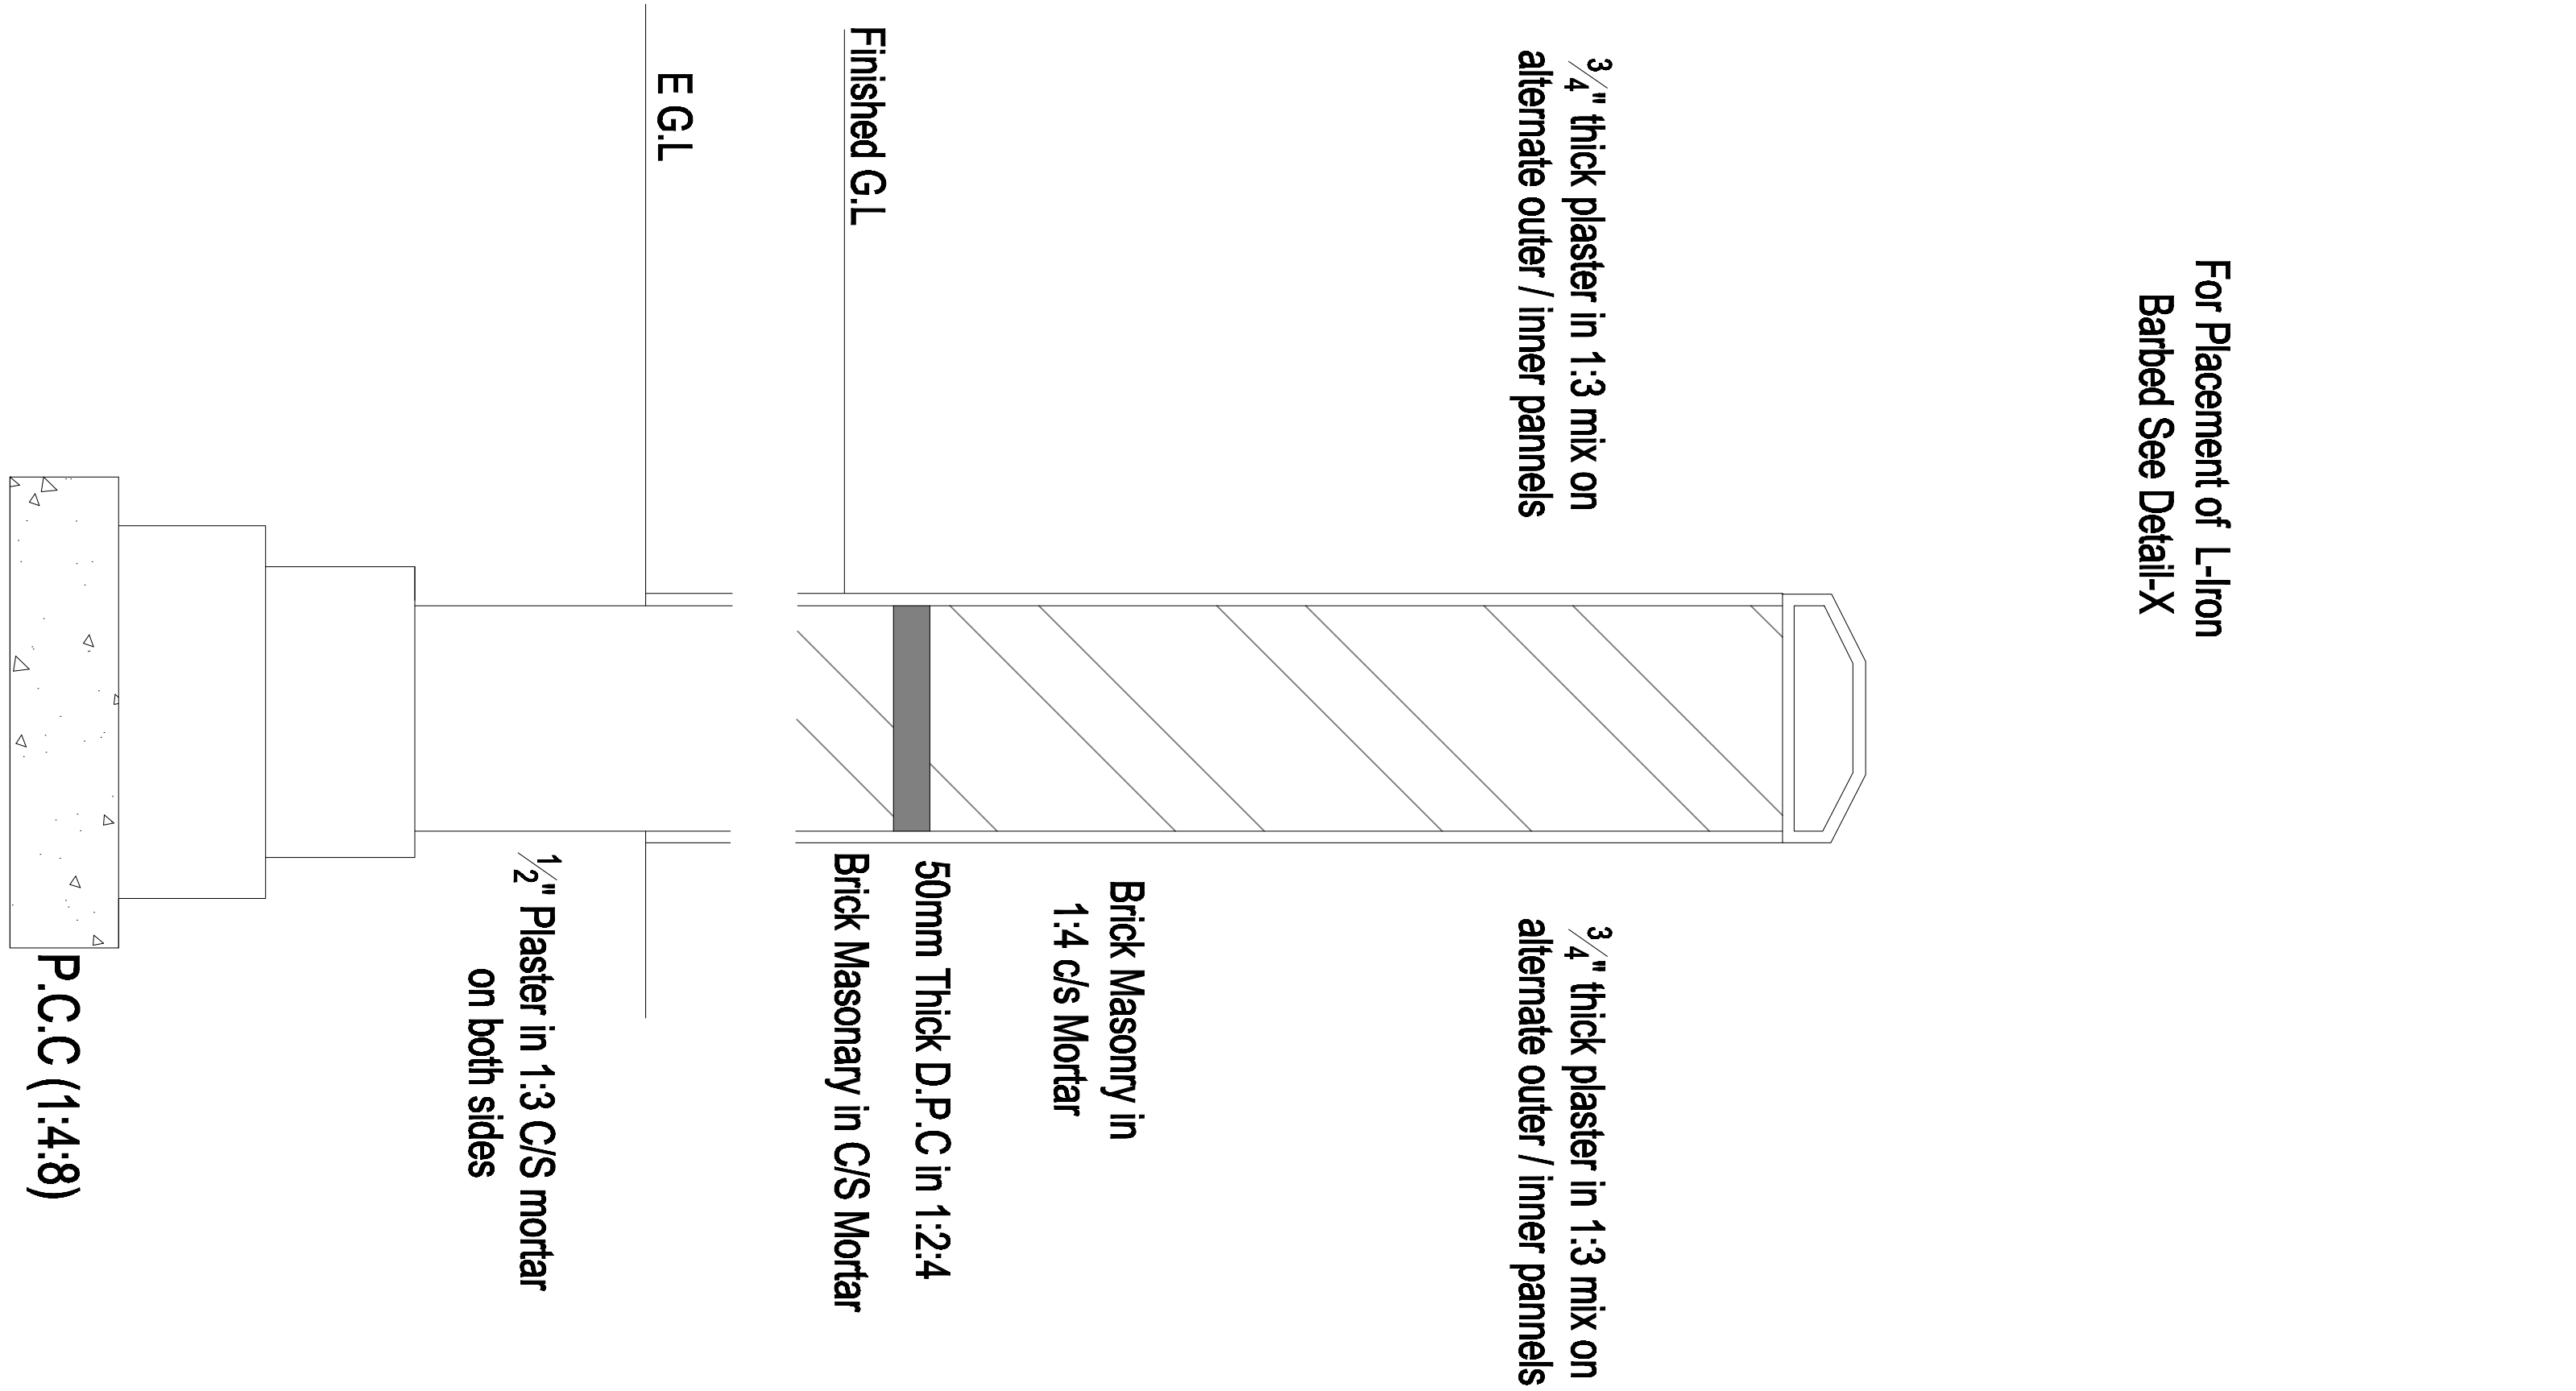

TYPICAL DETAIL OF BOUNDARY WALL

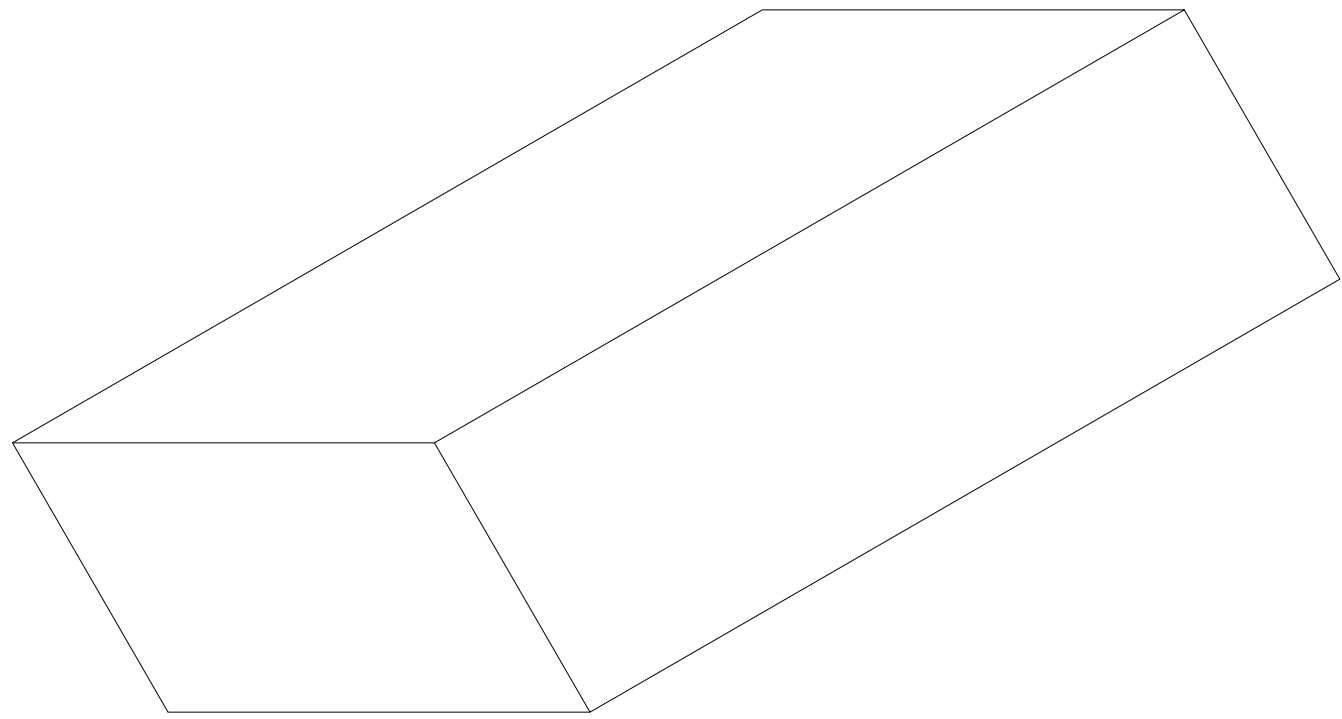

Envicrete Block
Scale 1 : 10

No.	Revision		By Date
Client : SPECIAL INITIATIVE DEPTT. GOVERNMENT OF SINDH			
Project : 0.5 MGD SEA WATER DESALINATION PLANT			
Drawing Title : REVERSE OSMOSIS PLANT SECTION & DETAILS			
Designed By : NQ.	Date : 28th Sep,2016		
Drawn By : DA.	Scale : AS NOTED		
Checked By : NQ.	Dwg No. :		Revision
Approved By : NQ.	RO-AR-SEC-005		0