




TOILET DRAINAGE DETAIL
G.FLOOR

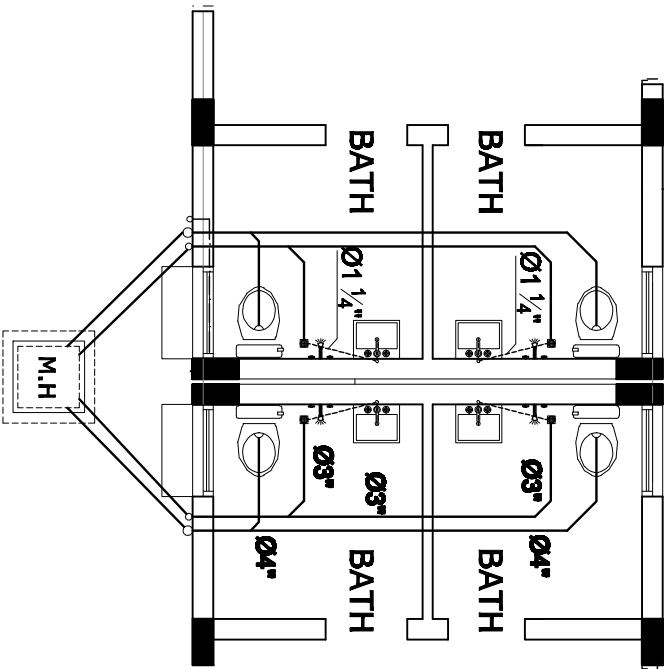


TOILET DRAINAGE DETAIL
G.FLOOR

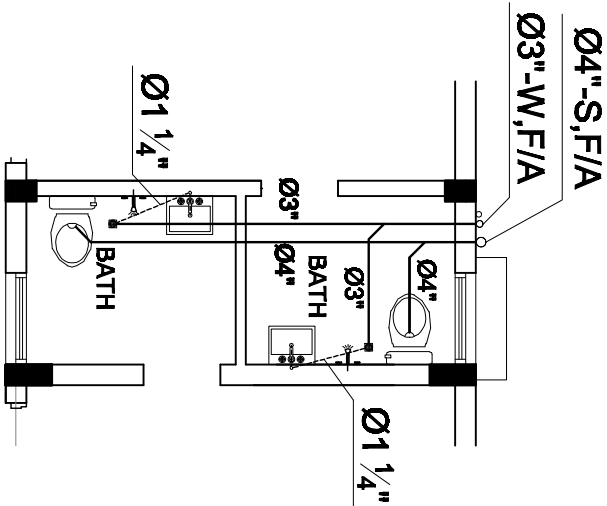


TYPICAL TOILET DRAINAGE DETAIL
G.FLOOR /FIRST FLOOR

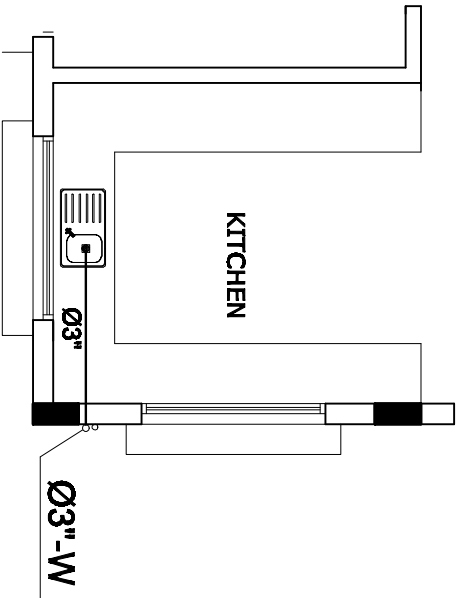

KITCHEN DETAIL
G.FLOOR

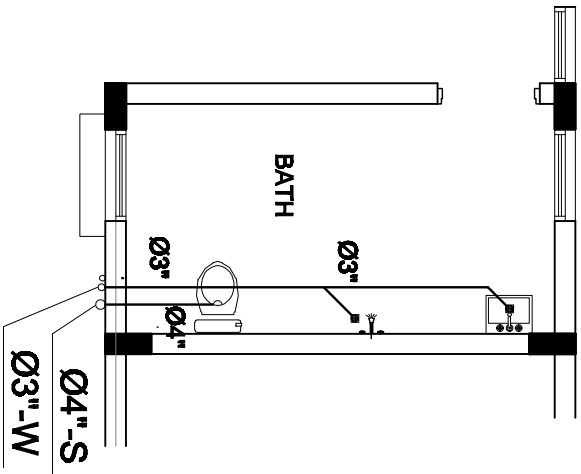

TOILET DRAINAGE DETAIL
G.FLOOR

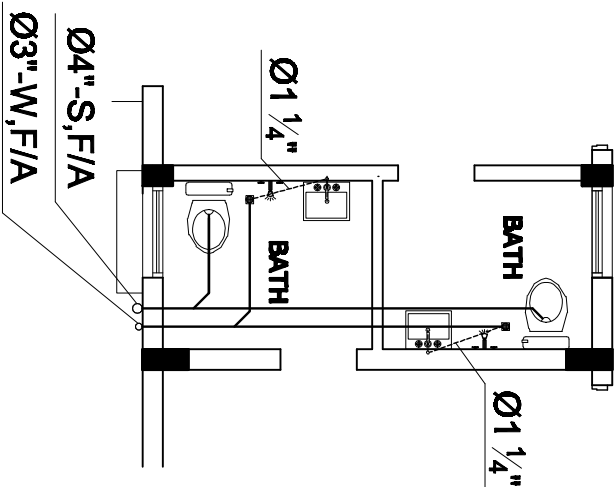

TYPICAL TOILET DRAINAGE DETAIL
G.FLOOR /FIRST FLOOR

Project :

GIRLS HOSTEL AT
UNIVERSITY OF KARACHI (IGCBS)

Title :

GROUND FLOOR/FIRST FLOOR
TOILET DRAINAGE DETAIL

Date : MARCH 2017

Scale : N.T.S

Drawn by : SK HUSSAIN

Dwg No. : P - 06



SHAHZAD
ASSOCIATES

CONSULTING ARCHITECTS, ENGINEERS & PLANNERS
KARACHI OFFICE: 2ND FLOOR NAZKANA BUILDING, GULSHAN-e-SHARIF 75200, KARACHI, TEL: (9988571/5945951), FAX: (992-821) 4590754