
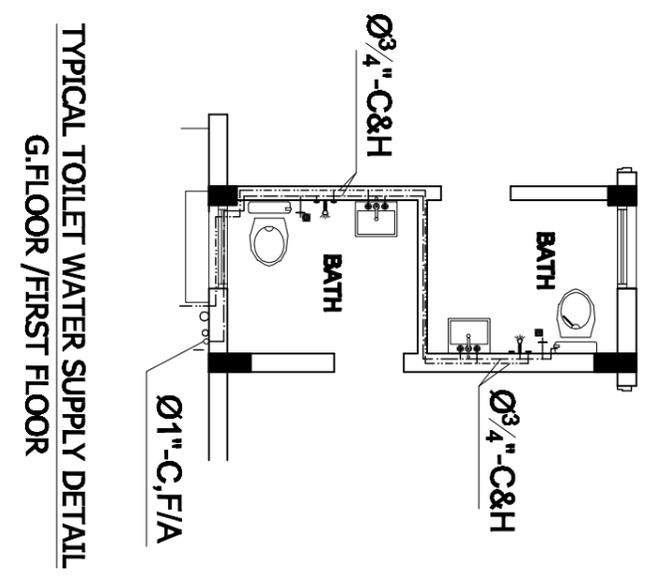
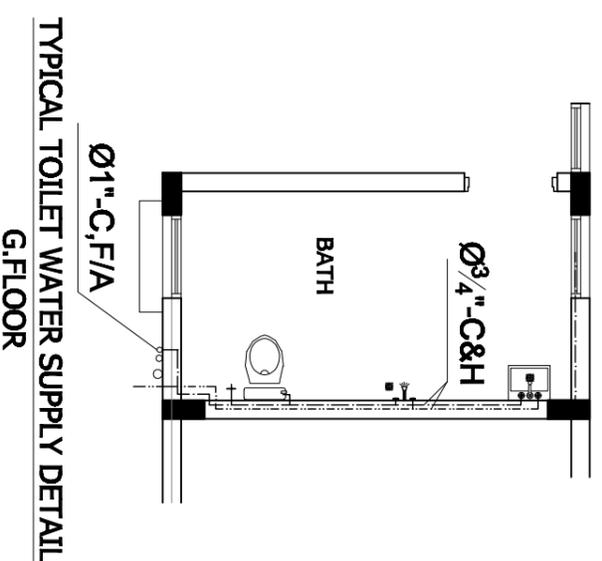


TYPICAL TOILET WATER SUPPLY DETAIL  
G.FLOOR /FIRST FLOOR

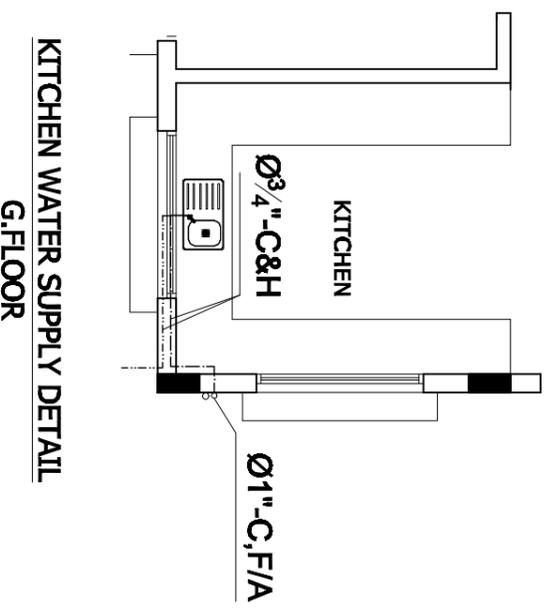

TYPICAL TOILET WATER SUPPLY DETAIL  
G.FLOOR /FIRST FLOOR

Project :  
GIRLS HOSTEL AT  
UNIVERSITY OF KARACHI (IGCBS)

Title :  
GROUND FLOOR/ FIRST FLOOR  
TOILET AND KITCHEN WATER SUPPLY DETAIL

Date : MARCH 2017

Scale : N.T.S

Drawn by : SK HUSSAIN

Dwg No. : P - 05



**SHAHZAD ASSOCIATES**

CONSULTING ARCHITECTS, ENGINEERS & PLANNERS  
ZULKARNEEN, 3RD FLOOR, RAJAWALI BUILDING, KARACHI-75200  
E:ARCHITELT@GMAIL.COM, TEL: (9952971, 9952972, 9952973)