




TYPICAL TOILET DETAIL
G.FLOOR /FIRST FLOOR

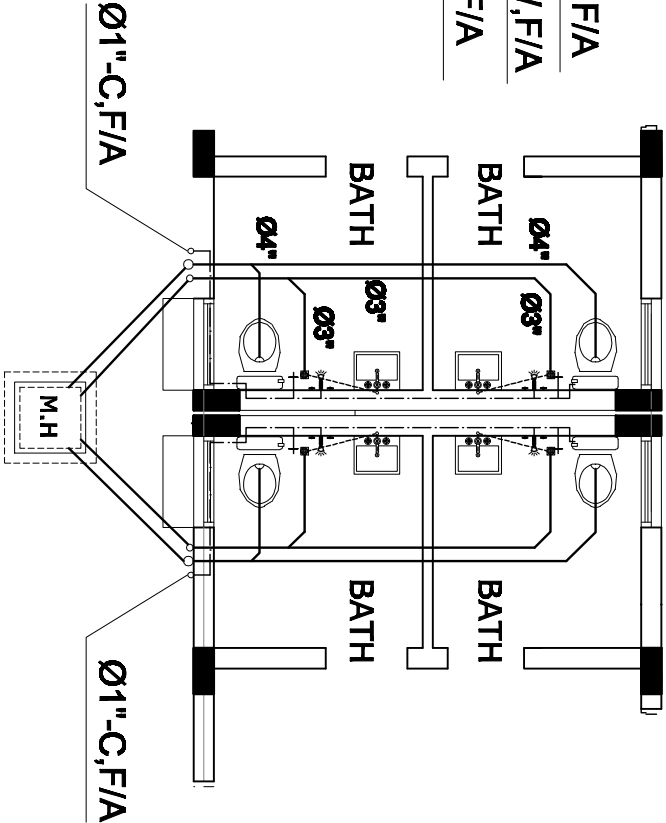


TYPICAL TOILET DETAIL
G.FLOOR

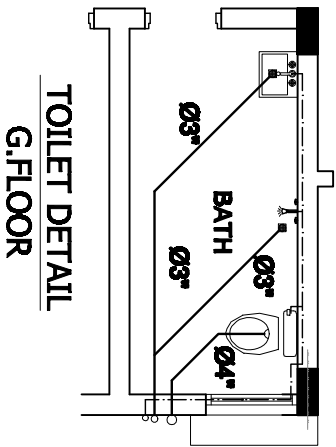


TOILET DETAIL
G.FLOOR

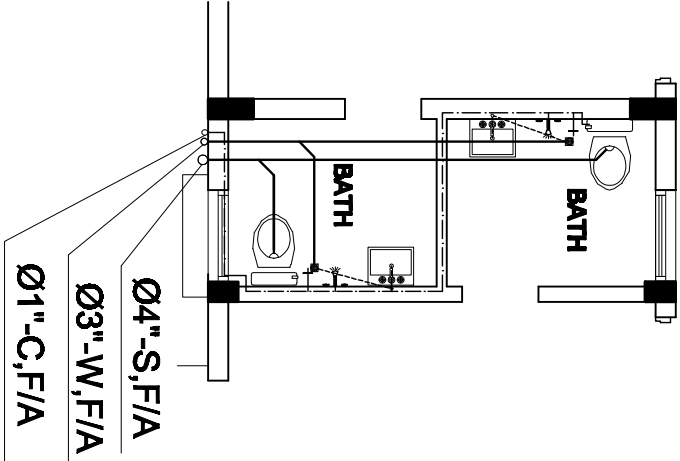


TYPICAL TOILET DETAIL
G.FLOOR /FIRST FLOOR

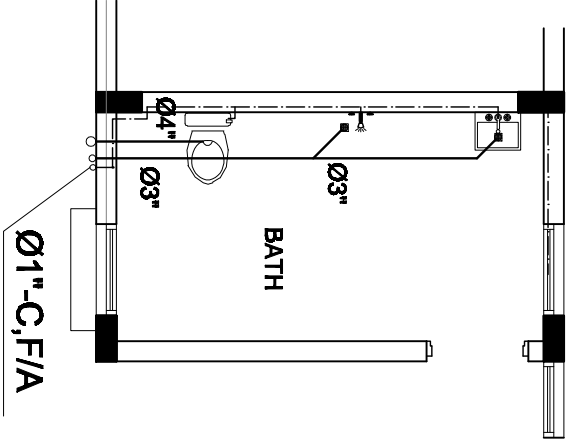

TOILET DETAIL
G.FLOOR

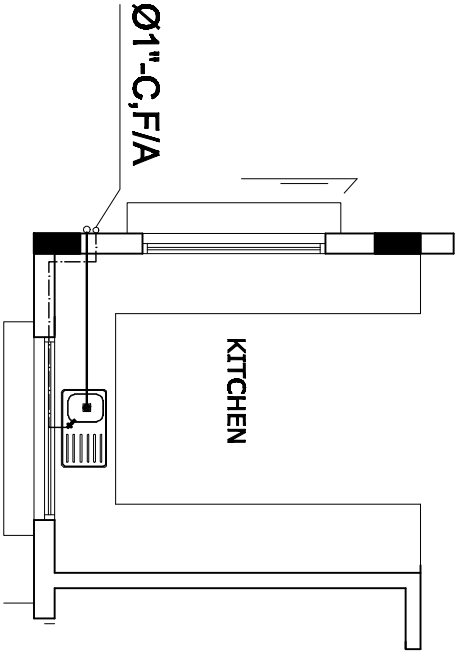

KITCHEN DETAIL
G.FLOOR

Project : GIRLS HOSTEL AT UNIVERSITY OF KARACHI (IGGBS)	Title : GROUND FLOOR PLUMBING LAYOUT AND DETAIL	Date : MARCH 2017	<div><div>SHAHZAD ASSOCIATES</div><div>CONSULTING ARCHITECTS, ENGINEERS & PLANNERS</div><div>KARACHI OFFICE: 2ND FLOOR, HAZRAJI, NURJAHAN ROAD, KARACHI-75400 KARACHI, TEL: (998857), (994691), (343492-421), 459754</div></div>
		Scale : N.T.S	
		Drawn by : SK HUSSAIN	
		Dwg No. : P - 07	