




X-SECTION OF C.C LINING SATTAH BRANCH FROM RD 0+000 TO 10+300

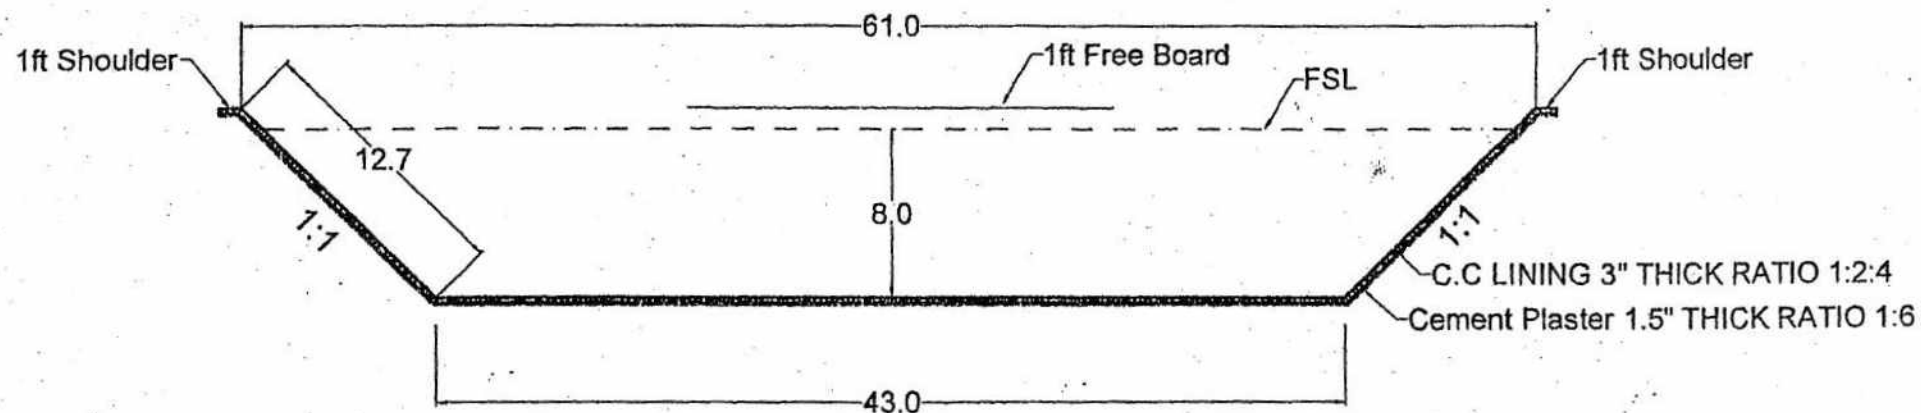


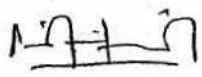

SUB ENGINEER



Assistant Executive Engineer
Chuhahar Jamali Sub-Division

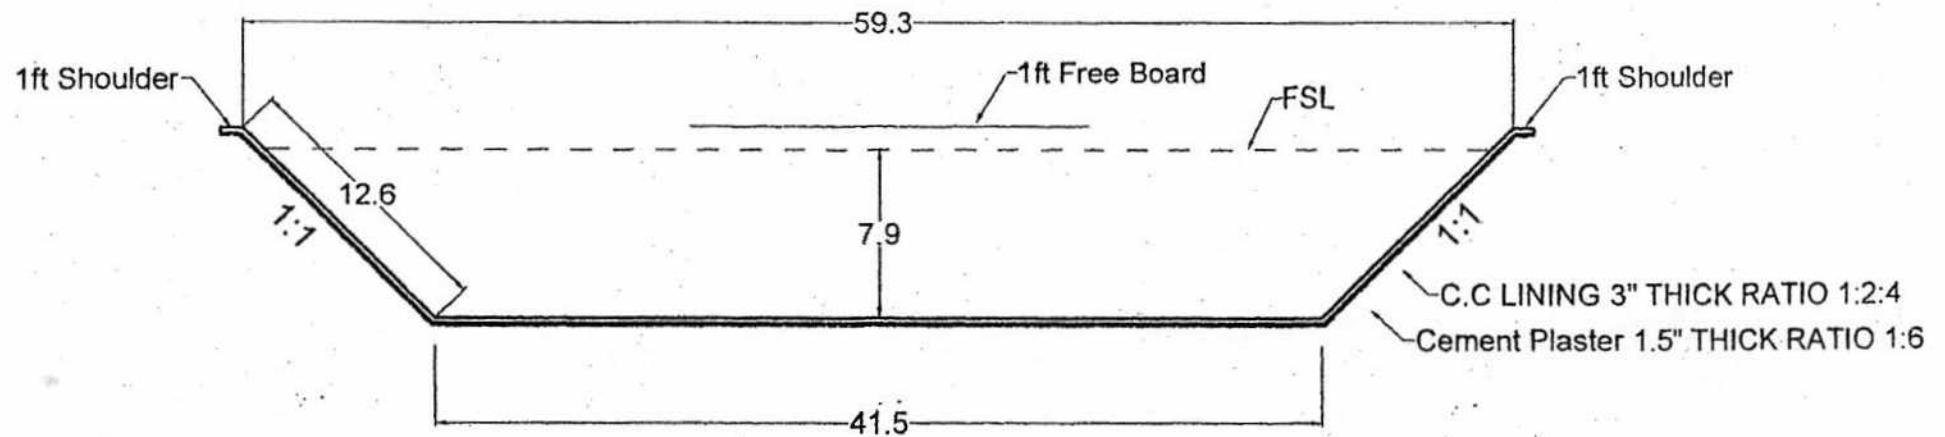

Executive Engineer
Lower Pinyari Division
Sujawal

X-SECTION OF C.C LINING SATTAH BRANCH FROM RD 10+300 TO 23+300




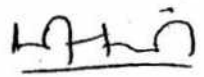

SUB ENGINEER


Assistant Executive Engineer
Chuhahar Jamali Sub-Division



Executive Engineer
Lower Pinyari Division
Sujawal

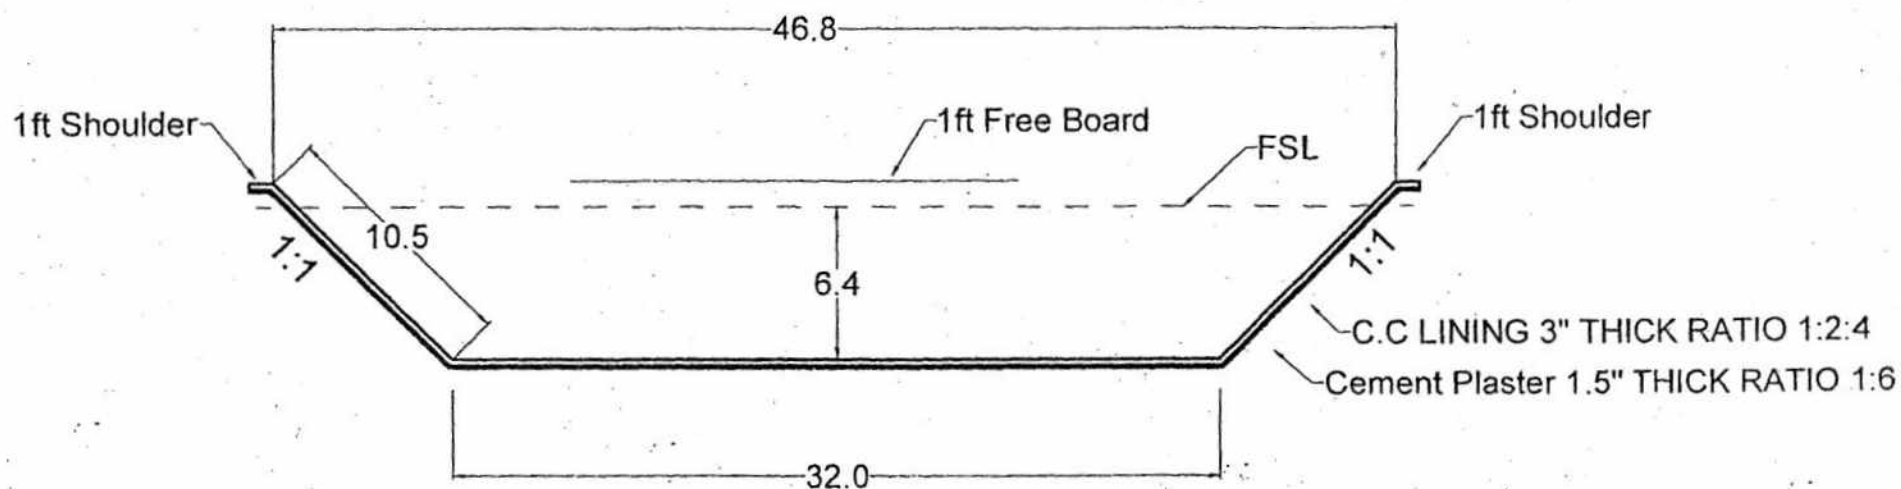X-SECTION OF C.C LINING SATTAH BRANCH FROM RD 45+300 TO 53+000





SUB ENGINEER


Assistant Executive Engineer
Chuhar Jamali Sub Division

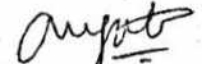

Executive Engineer
Lower Pinyari Division
Sujawal

X-SECTION OF C.C LINING SATTAH BRANCH FROM RD 23+300 TO 26+600

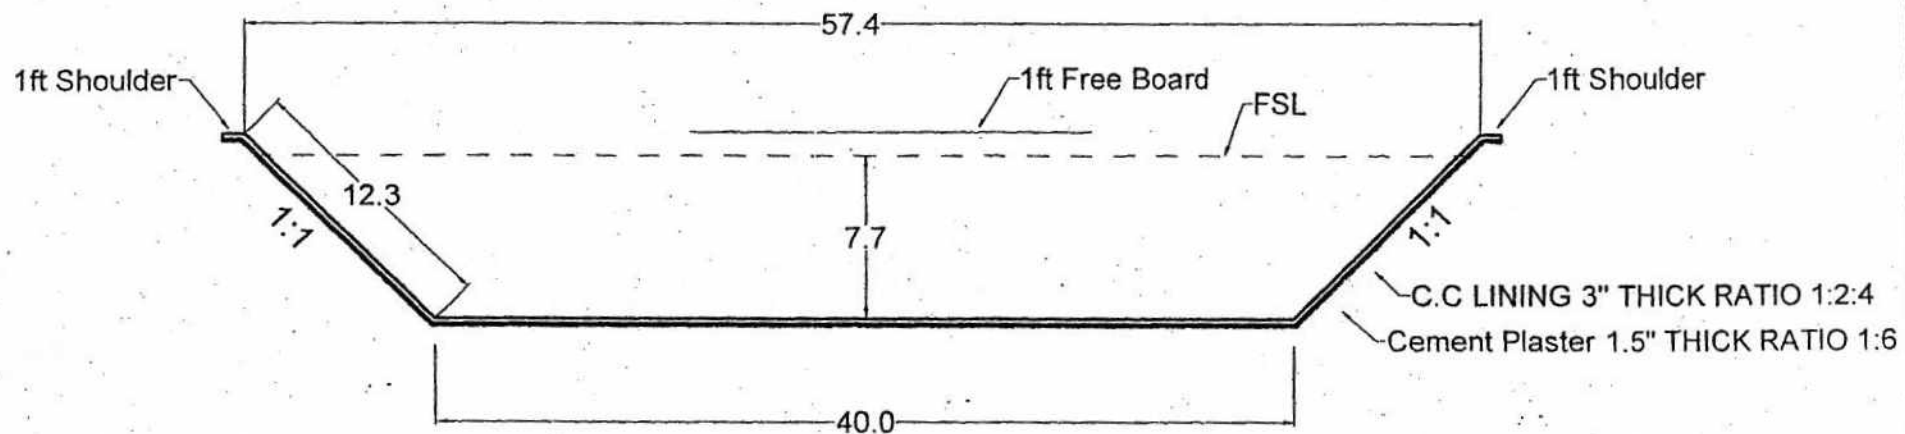



SUB ENGINEER



Assistant Executive Engineer
Chuhar Jamali Sub Division

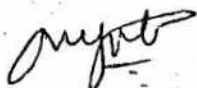

Executive Engineer
Lower Pinyari Division
Sujawal

X-SECTION OF C.C LINING SATTAH BRANCH FROM RD 26+600 TO 37+000

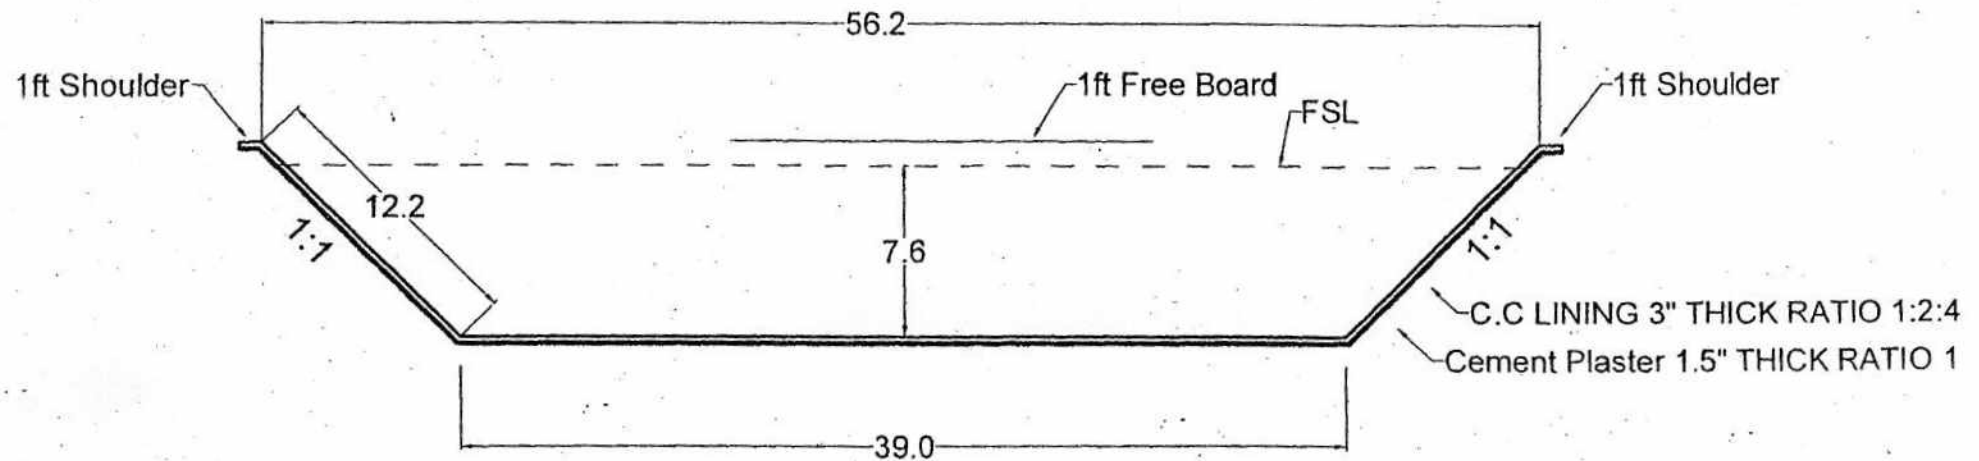



SUB ENGINEER

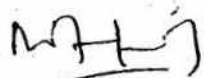

Assistant Executive Engineer
Chuhar Jamali Sub Division

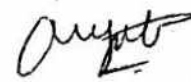

Executive Engineer
Lower Pinyari Division
Sujawal

X-SECTION OF C.C LINING SATTAH BRANCH FROM RD 37+000 TO 45+300

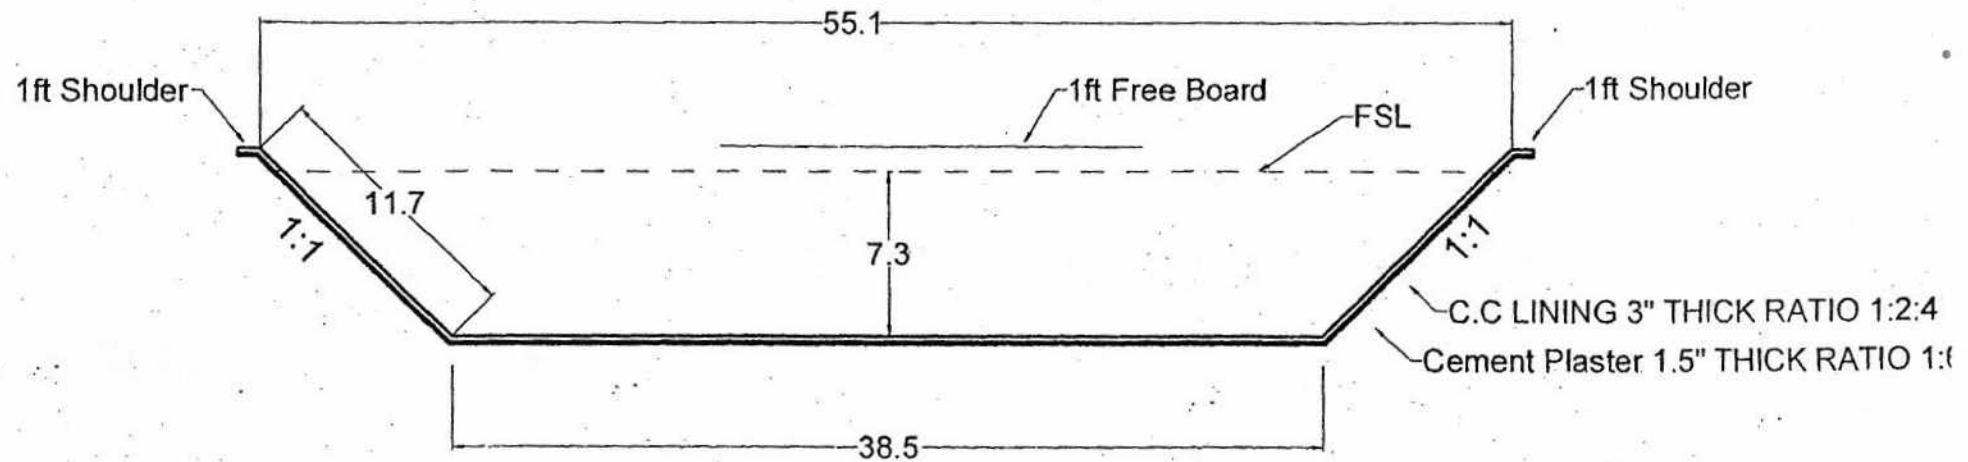



SUB ENGINEER

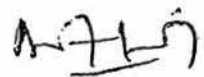

Assistant Executive Engineer
Chuhar Jamali Sub Division

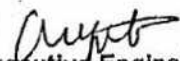

Executive Engineer
Lower Pinyari Division
Sujawal

X-SECTION OF C.C LINING SATTAH BRANCH FROM RD 53+000 TO 60+900

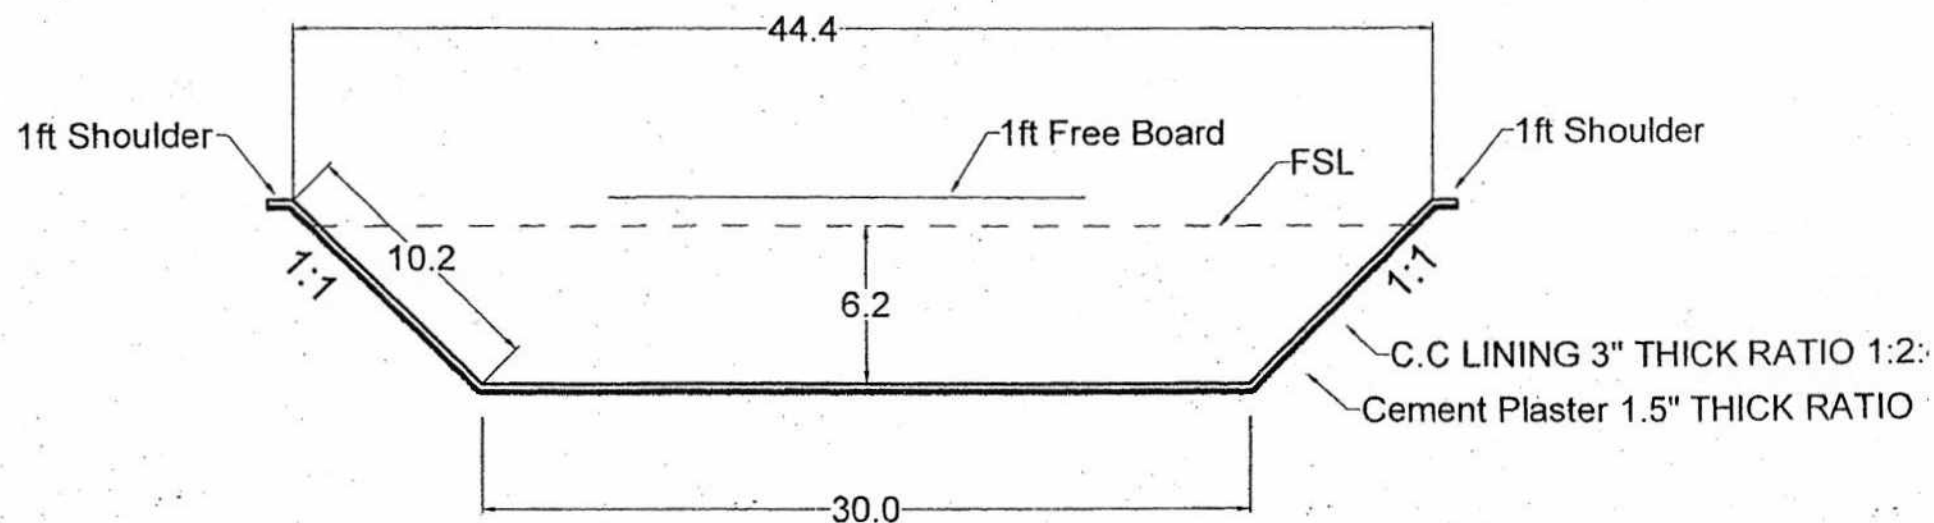



SUB ENGINEER

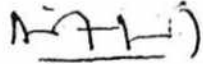

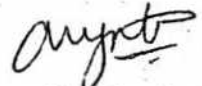Assistant Executive Engineer
Chuhar Jamali Sub Division


Executive Engineer
Lower Pinyari Division
Sujawal

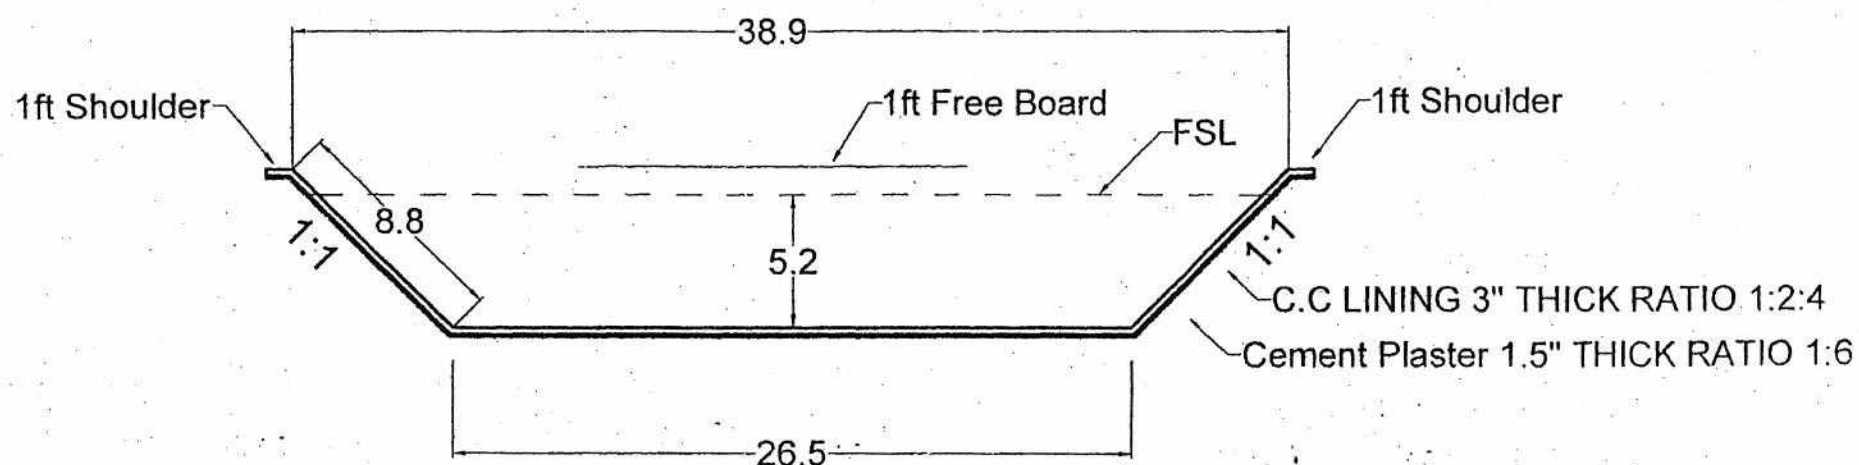X-SECTION OF C.C LINING SATTAH BRANCH FROM RD 60+900 TO 68+100





SUB ENGINEER



Assistant Executive Engineer
Chuhar Jamali Sub Division

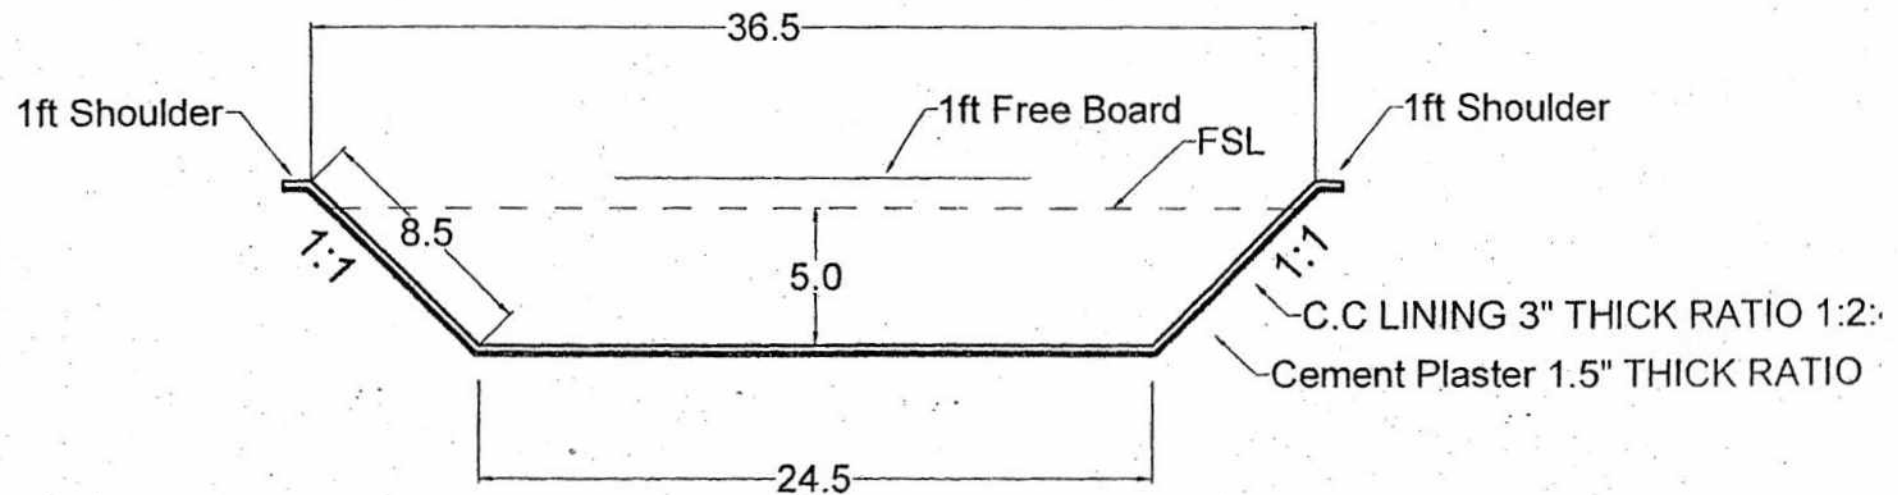

Executive Engineer
Lower Pinyari Division
Sujawal

X-SECTION OF C.C LINING SATTAH BRANCH FROM RD 68+100 TO 71+800





SUB ENGINEER


Assistant Executive Engineer
Chuhar Jamali Sub Division


Executive Engineer
Lower Pinyari Division
Sujawal

PLAN OF ROAD BRIDGE ALONG SATTAH BRANCH

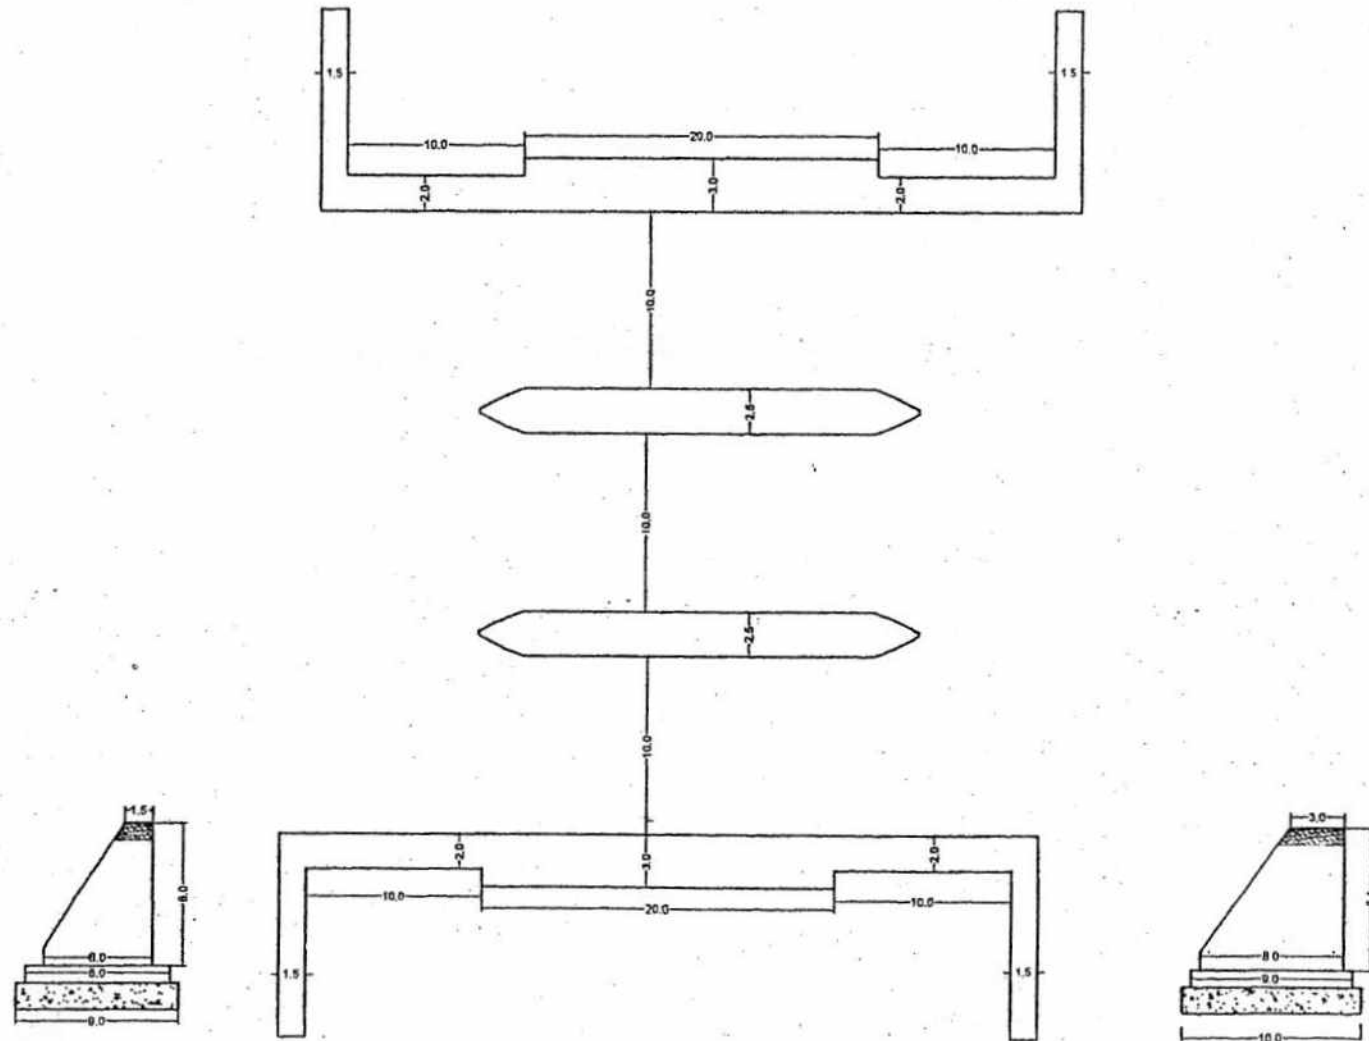


[Signature]
SUB ENGINEER

[Signature]

[Signature]
ASSISTANT EXECUTIVE ENGINEER
CHUHAR JAMALI SUB DIVISION

PLAN OF OPEN TYPE MODULES ALONG MALOOK SHAH

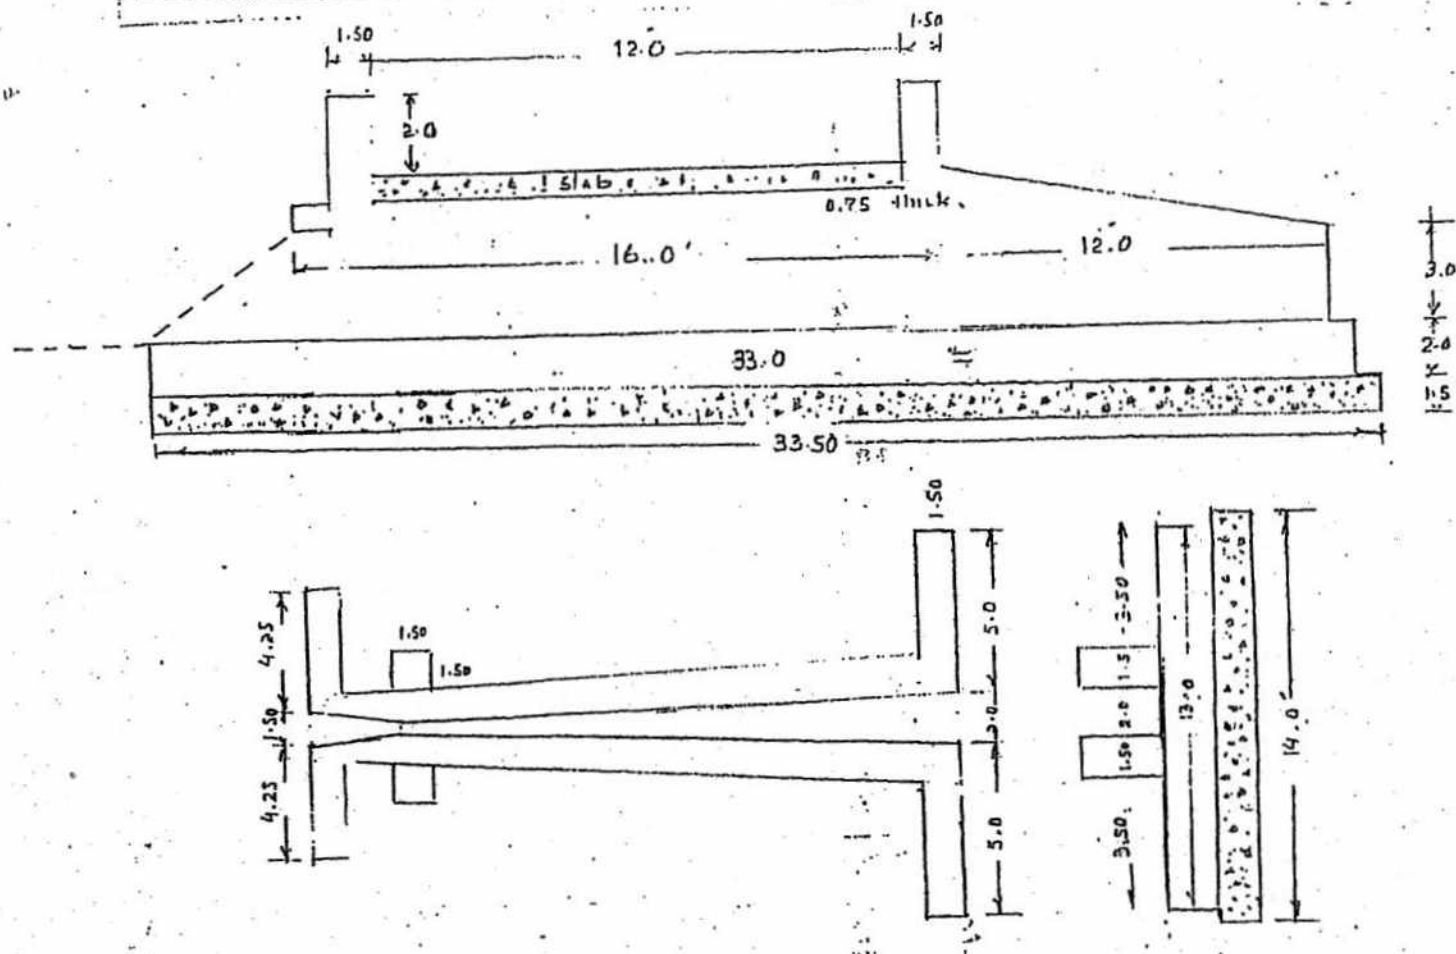


(NOT TO SCALE)

[Signature]
Sub-Engineer



[Signature]
Assistant Executive Engineer
Chuhar Jamali
Irrigation Sub-Division

PLAN OF RD STONE

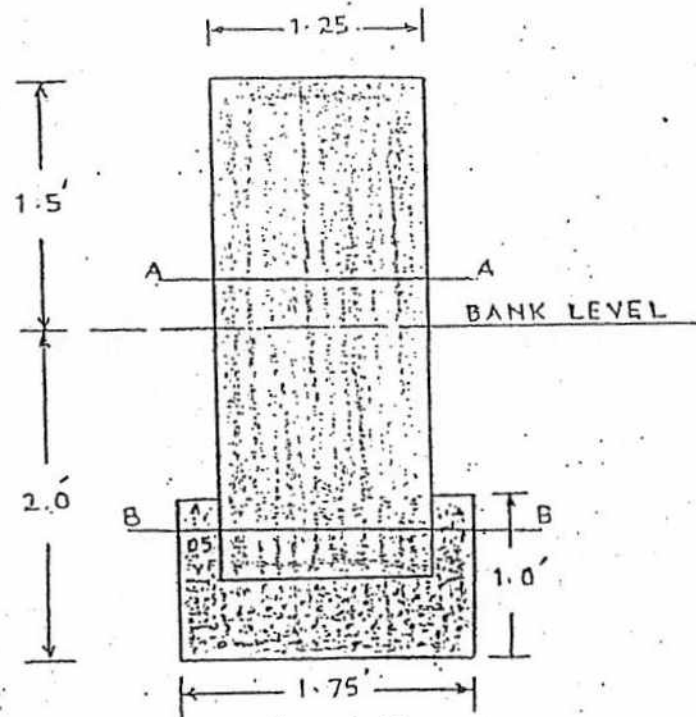

[Signature]
Sub-Engineer

[Signature]

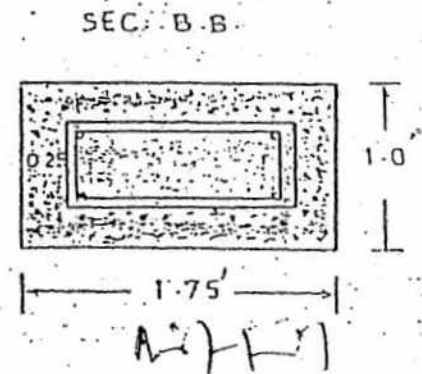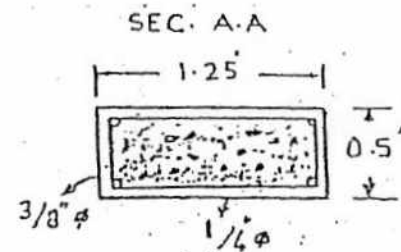

[Signature]
Assistant Executive Engineer
Chuhar Jamali
Irrigation Sub-Division