


NOTES:-

1. ALL DIMENSIONS ARE IN MILLIMETERS UNLESS NOTED OTHERWISE. LEVELS AND ELEVATIONS ARE GIVEN IN METERS.
2. FOR SECTION 1-1 REFER DWG # RO-AR-YA-003.
3. FOR SECTIONS A-A, B-B & C-C REFER DWG. # RO-AR-YA-004.
4. FOR ELEVATIONS 1 & 2 REFER DWG # RO-AR-YA-005.
5. FOR ELEVATIONS 3 & 4 REFER DWG # RO-AR-YA-006

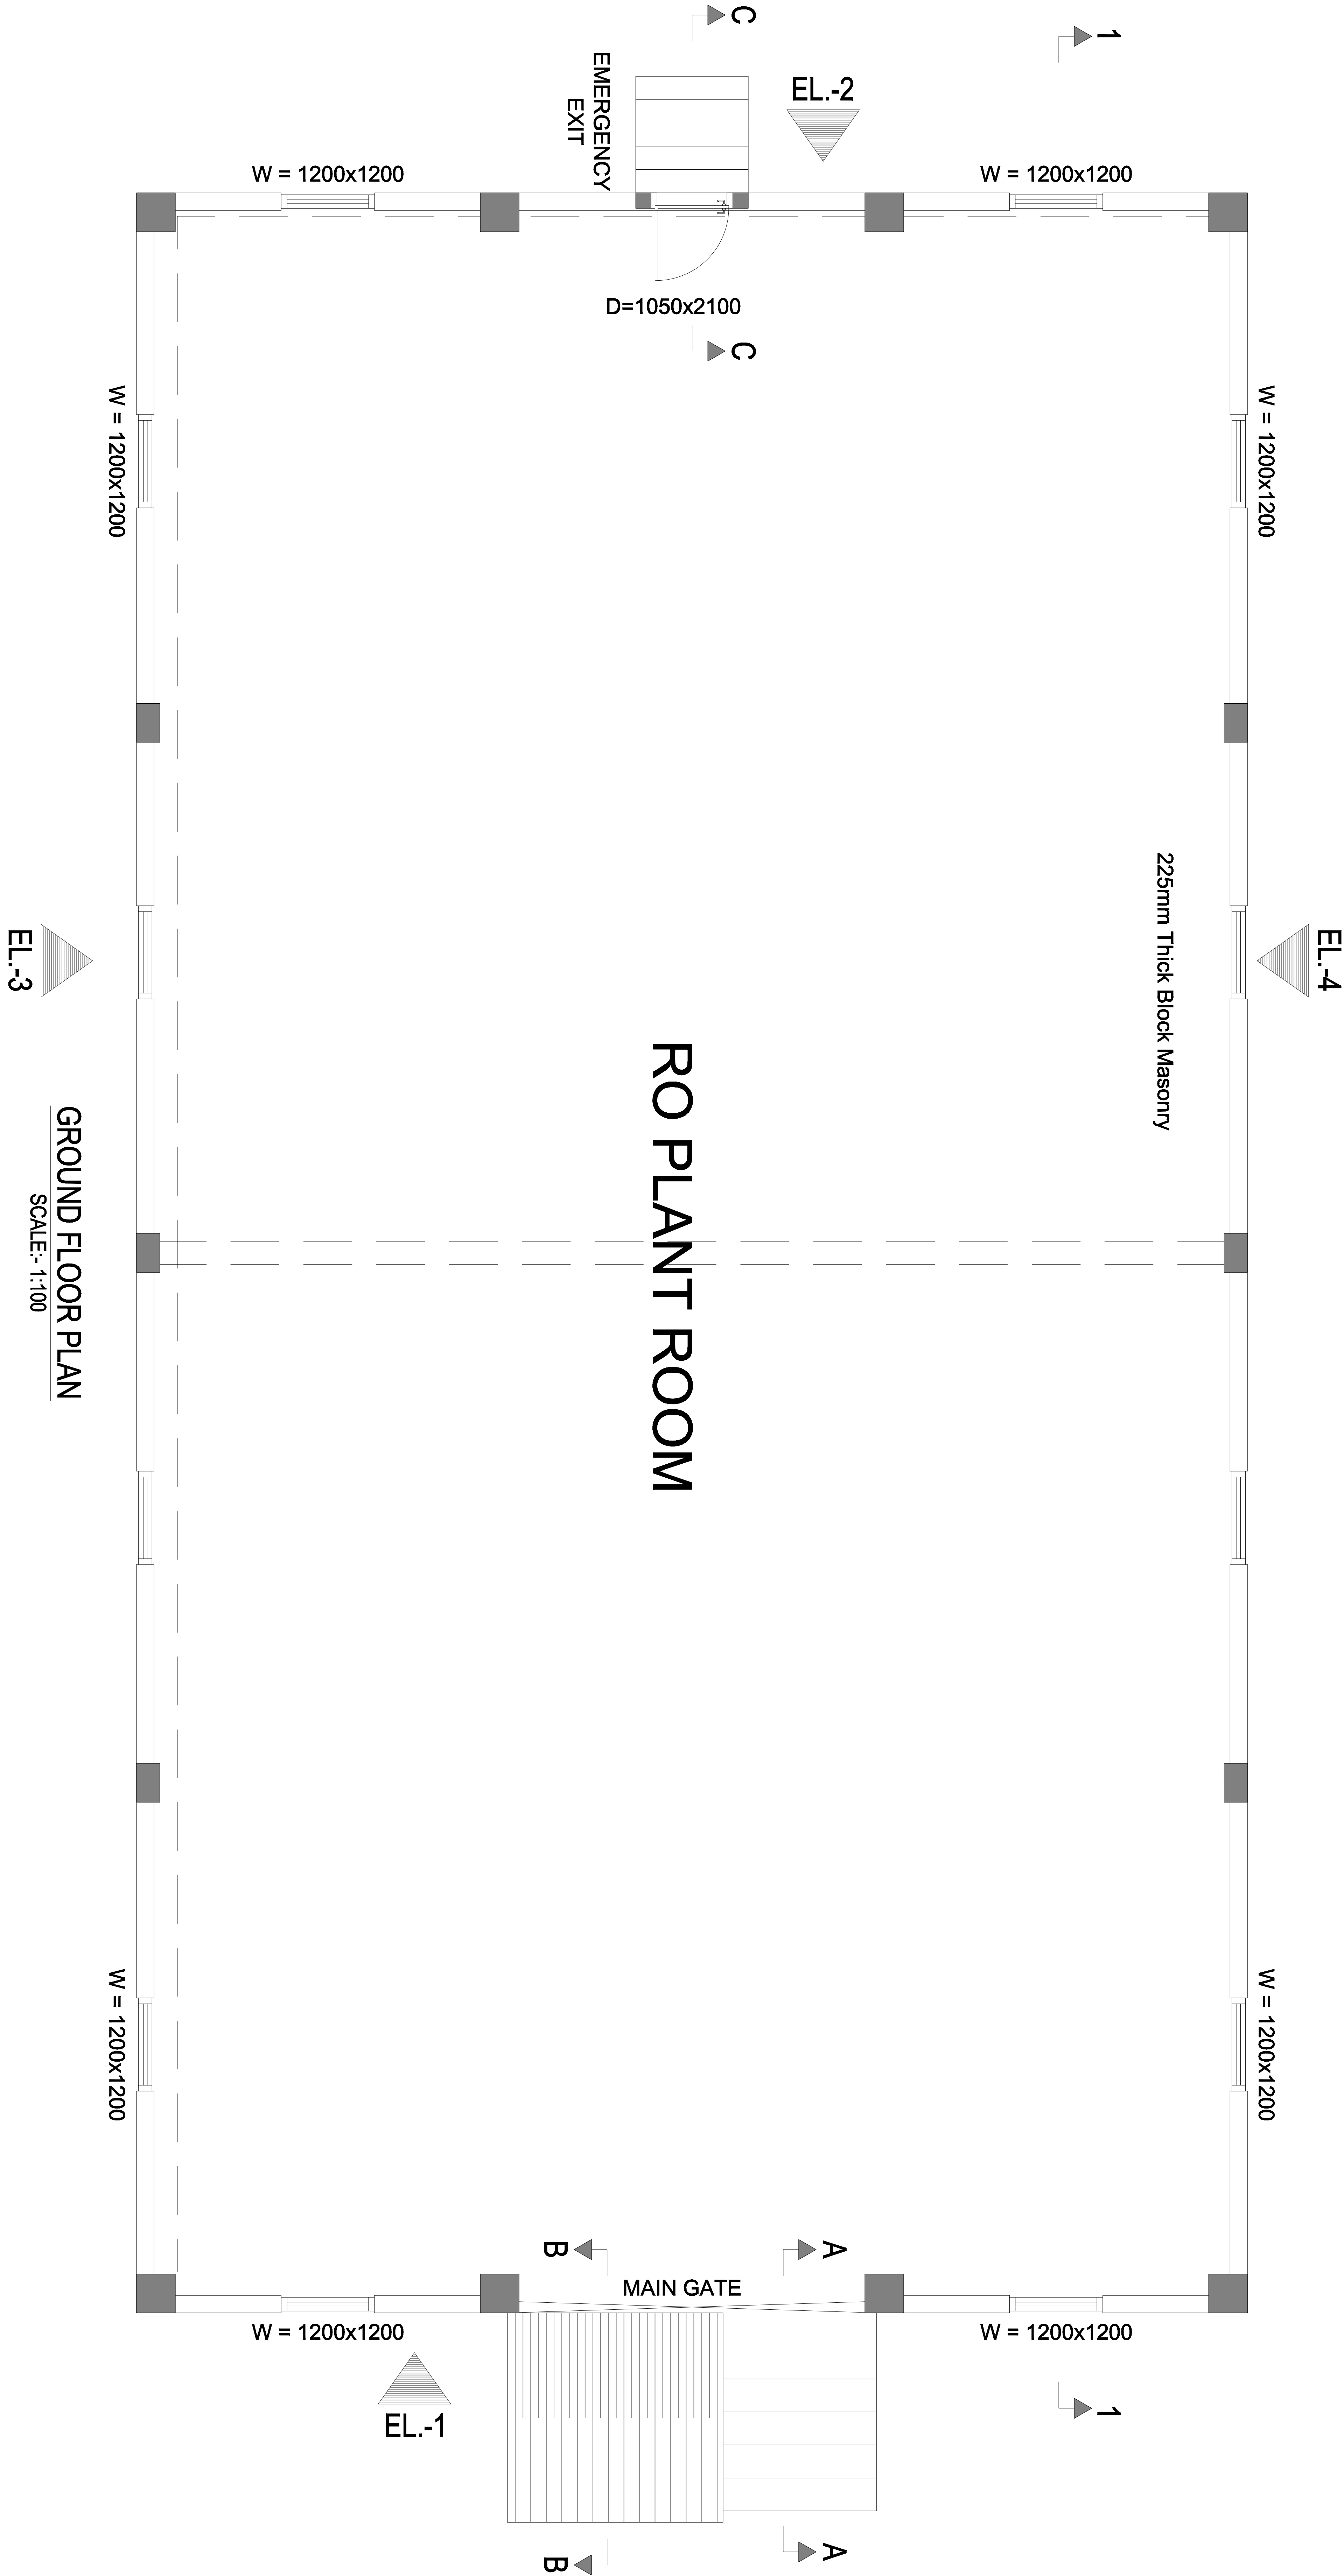

<p>Project :</p> <p>SPECIAL INITIATIVE DEPTT. GOVERNMENT OF SINDH</p>	
<p>Drawing Title :</p> <p>0.5 MGD SEA WATER DESALINATION PLANT</p>	
Designed By : NQ.	Date : 28th Sept, 2016
Drawn By : DA.	Scale : AS NOTED
Checked By : NQ.	Dwg No : RO-AR-PR-003
Approved By : NQ.	Revision 0